


FLOWOUT PREVENTER REQUIREMENTS

API _____ M- _____ -SRRA
SRdA

GOVERNMENT Z #1

1980' FSL, 1980' FWL
Section 23-T20S-R28E
Eddy Co., New Mexico

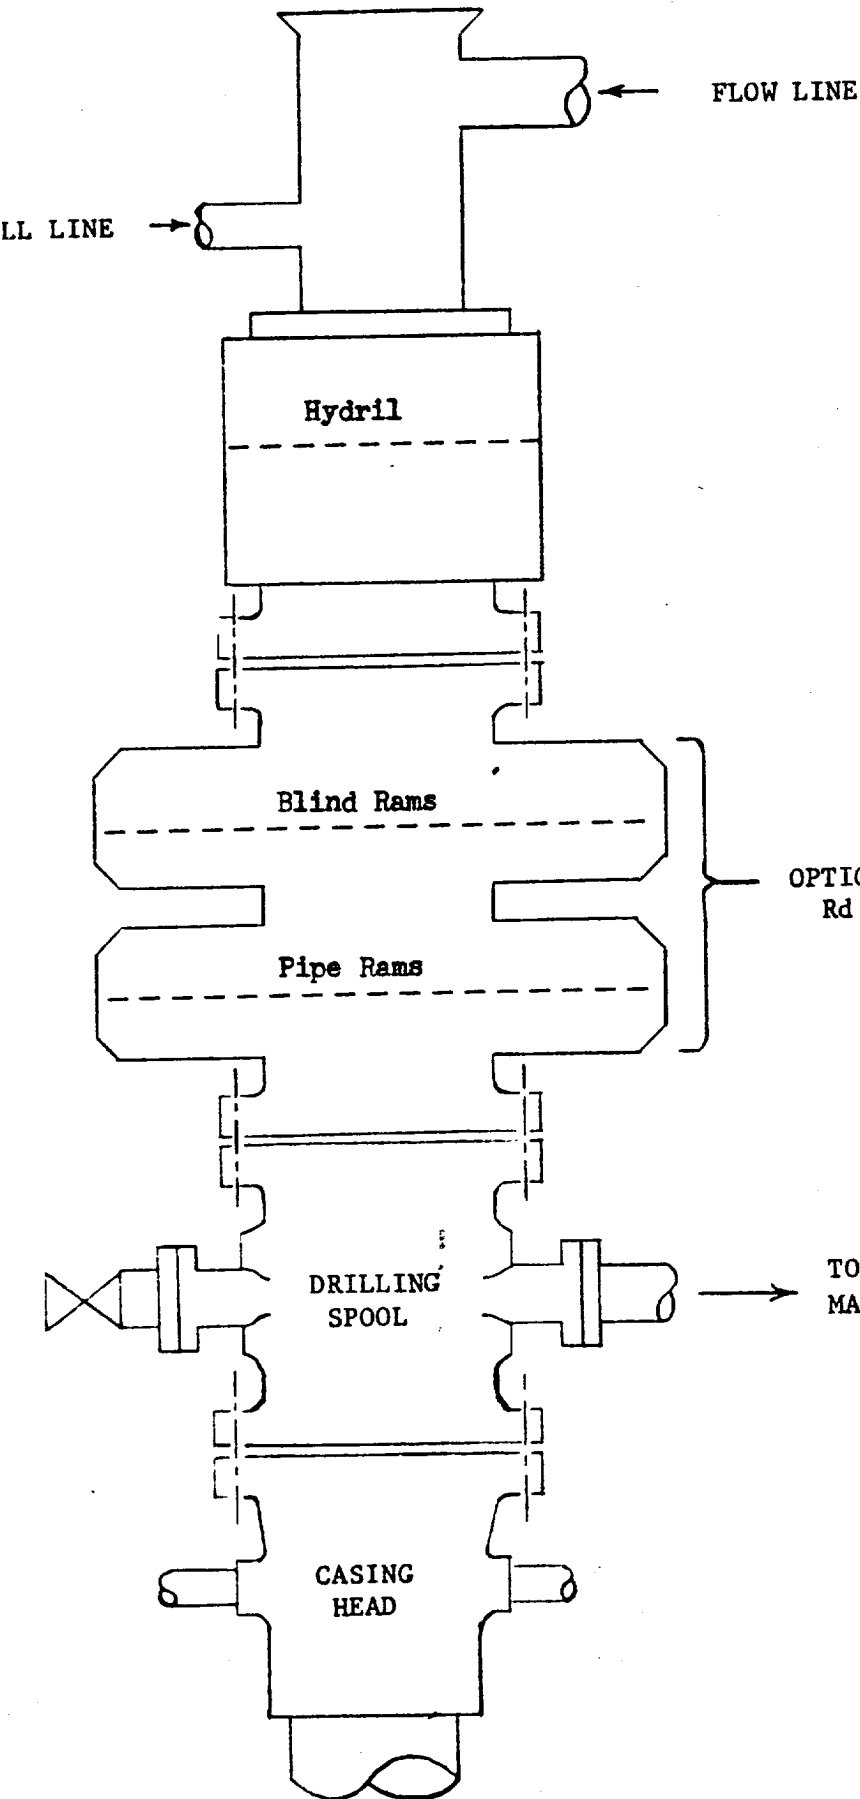

CLOSING METHOD

Sufficient accumulator volume shall be available to operate both the bag type preventer and pipe ram preventer with a snap-action through the following steps: close-open-close.