


Penn - Federal 1 1/2. |
1980' FN & WL Sec 3 |

T-20-S, R-30-E

Eddy County, N. M.

(Drilled By Texas Inter. Pet.)

Proposed Re-Entry By Pennzoil

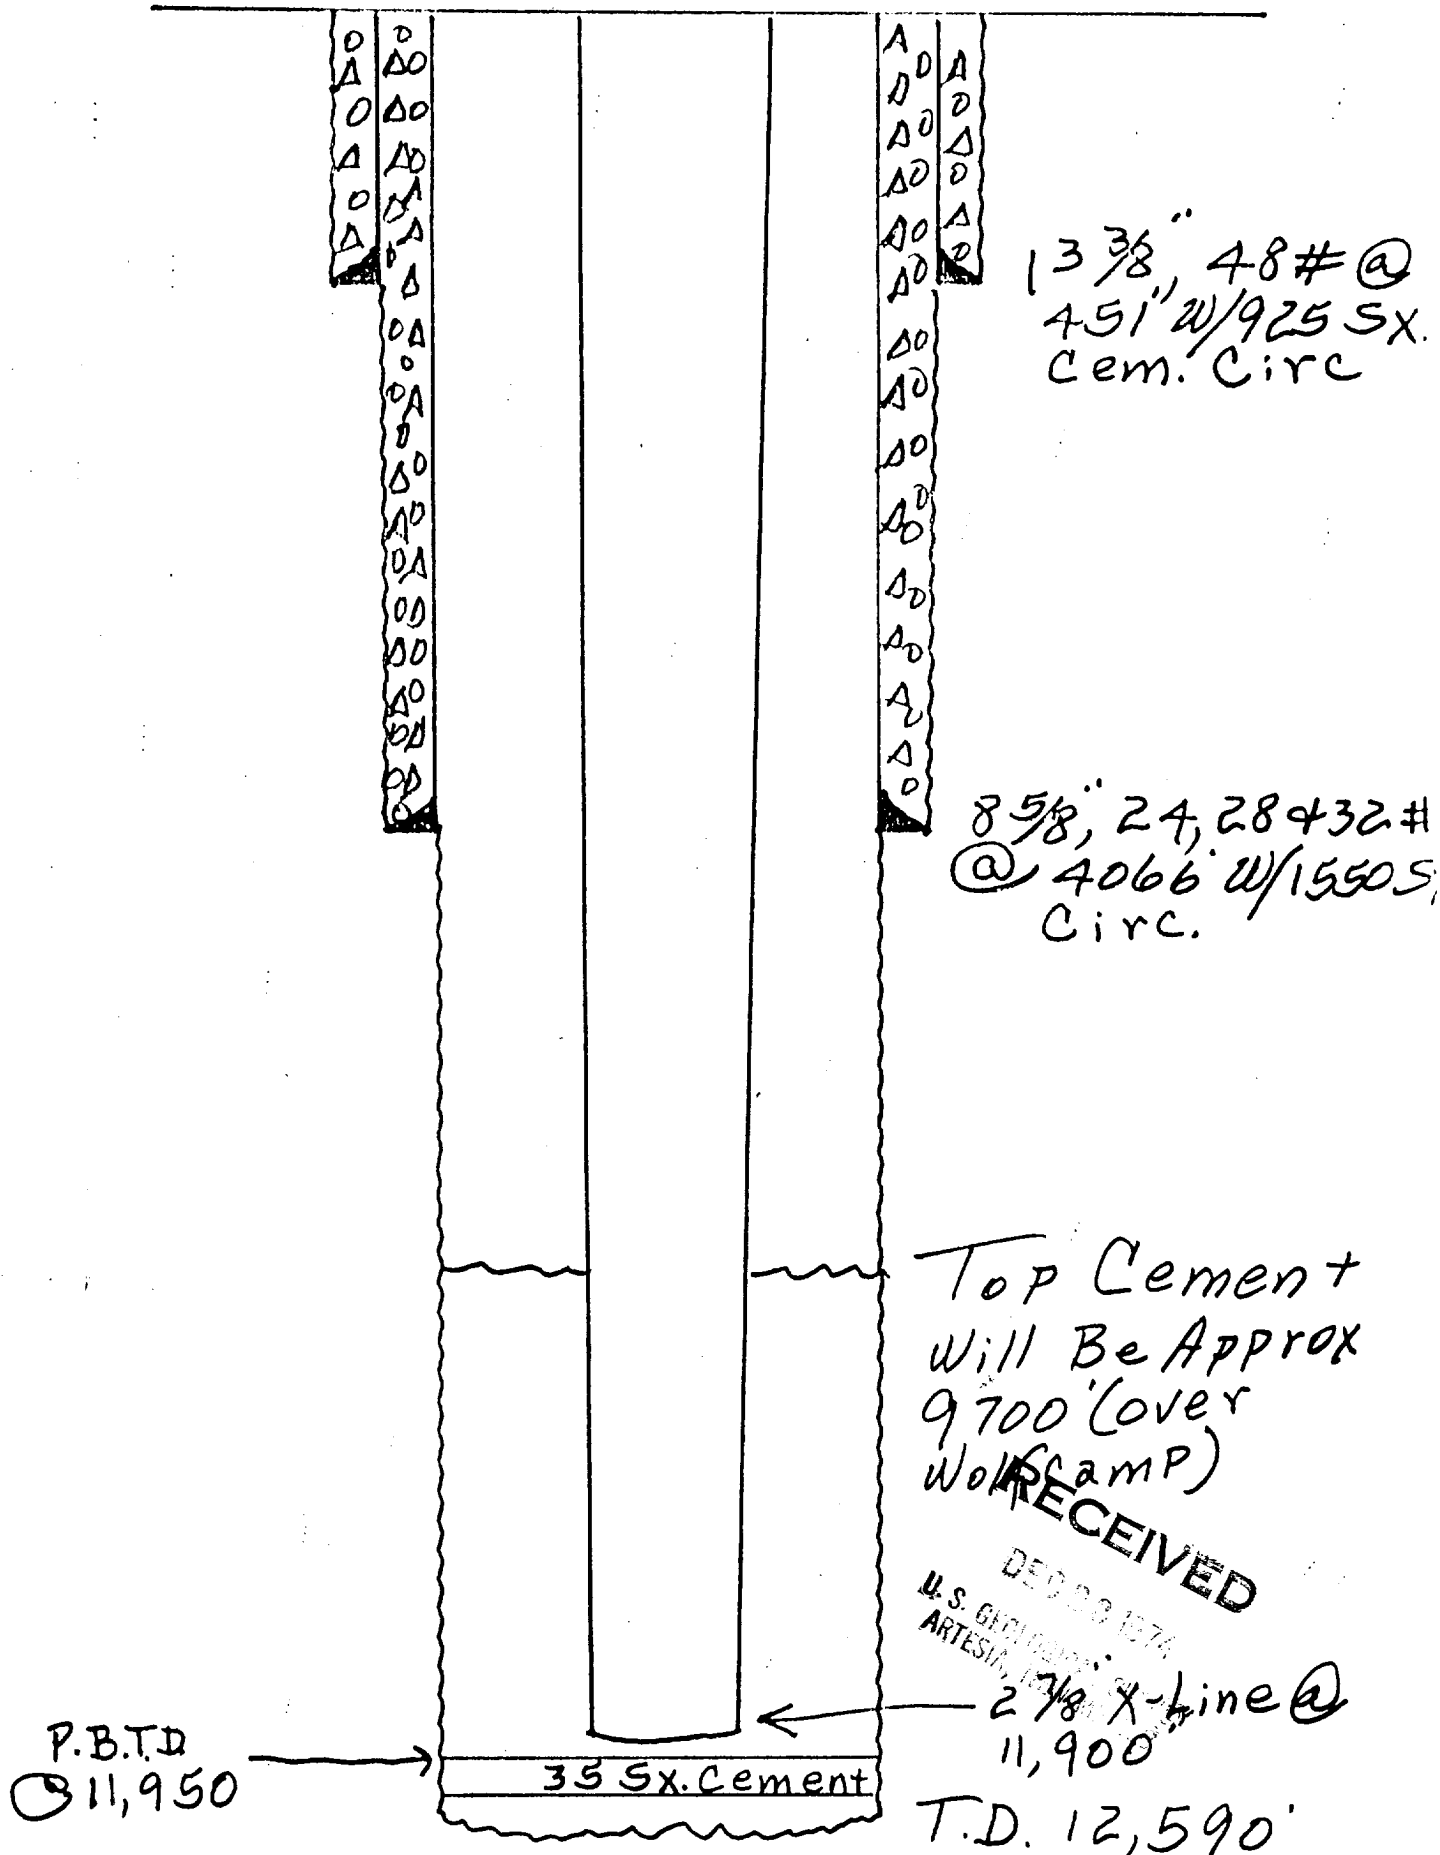

J.C. Raney
12-17-74