


TICKL NO.	896919	
BT GAUGE NO.	INITIAL	FINAL
1639		
1638		
3 rd BUILD LIP		

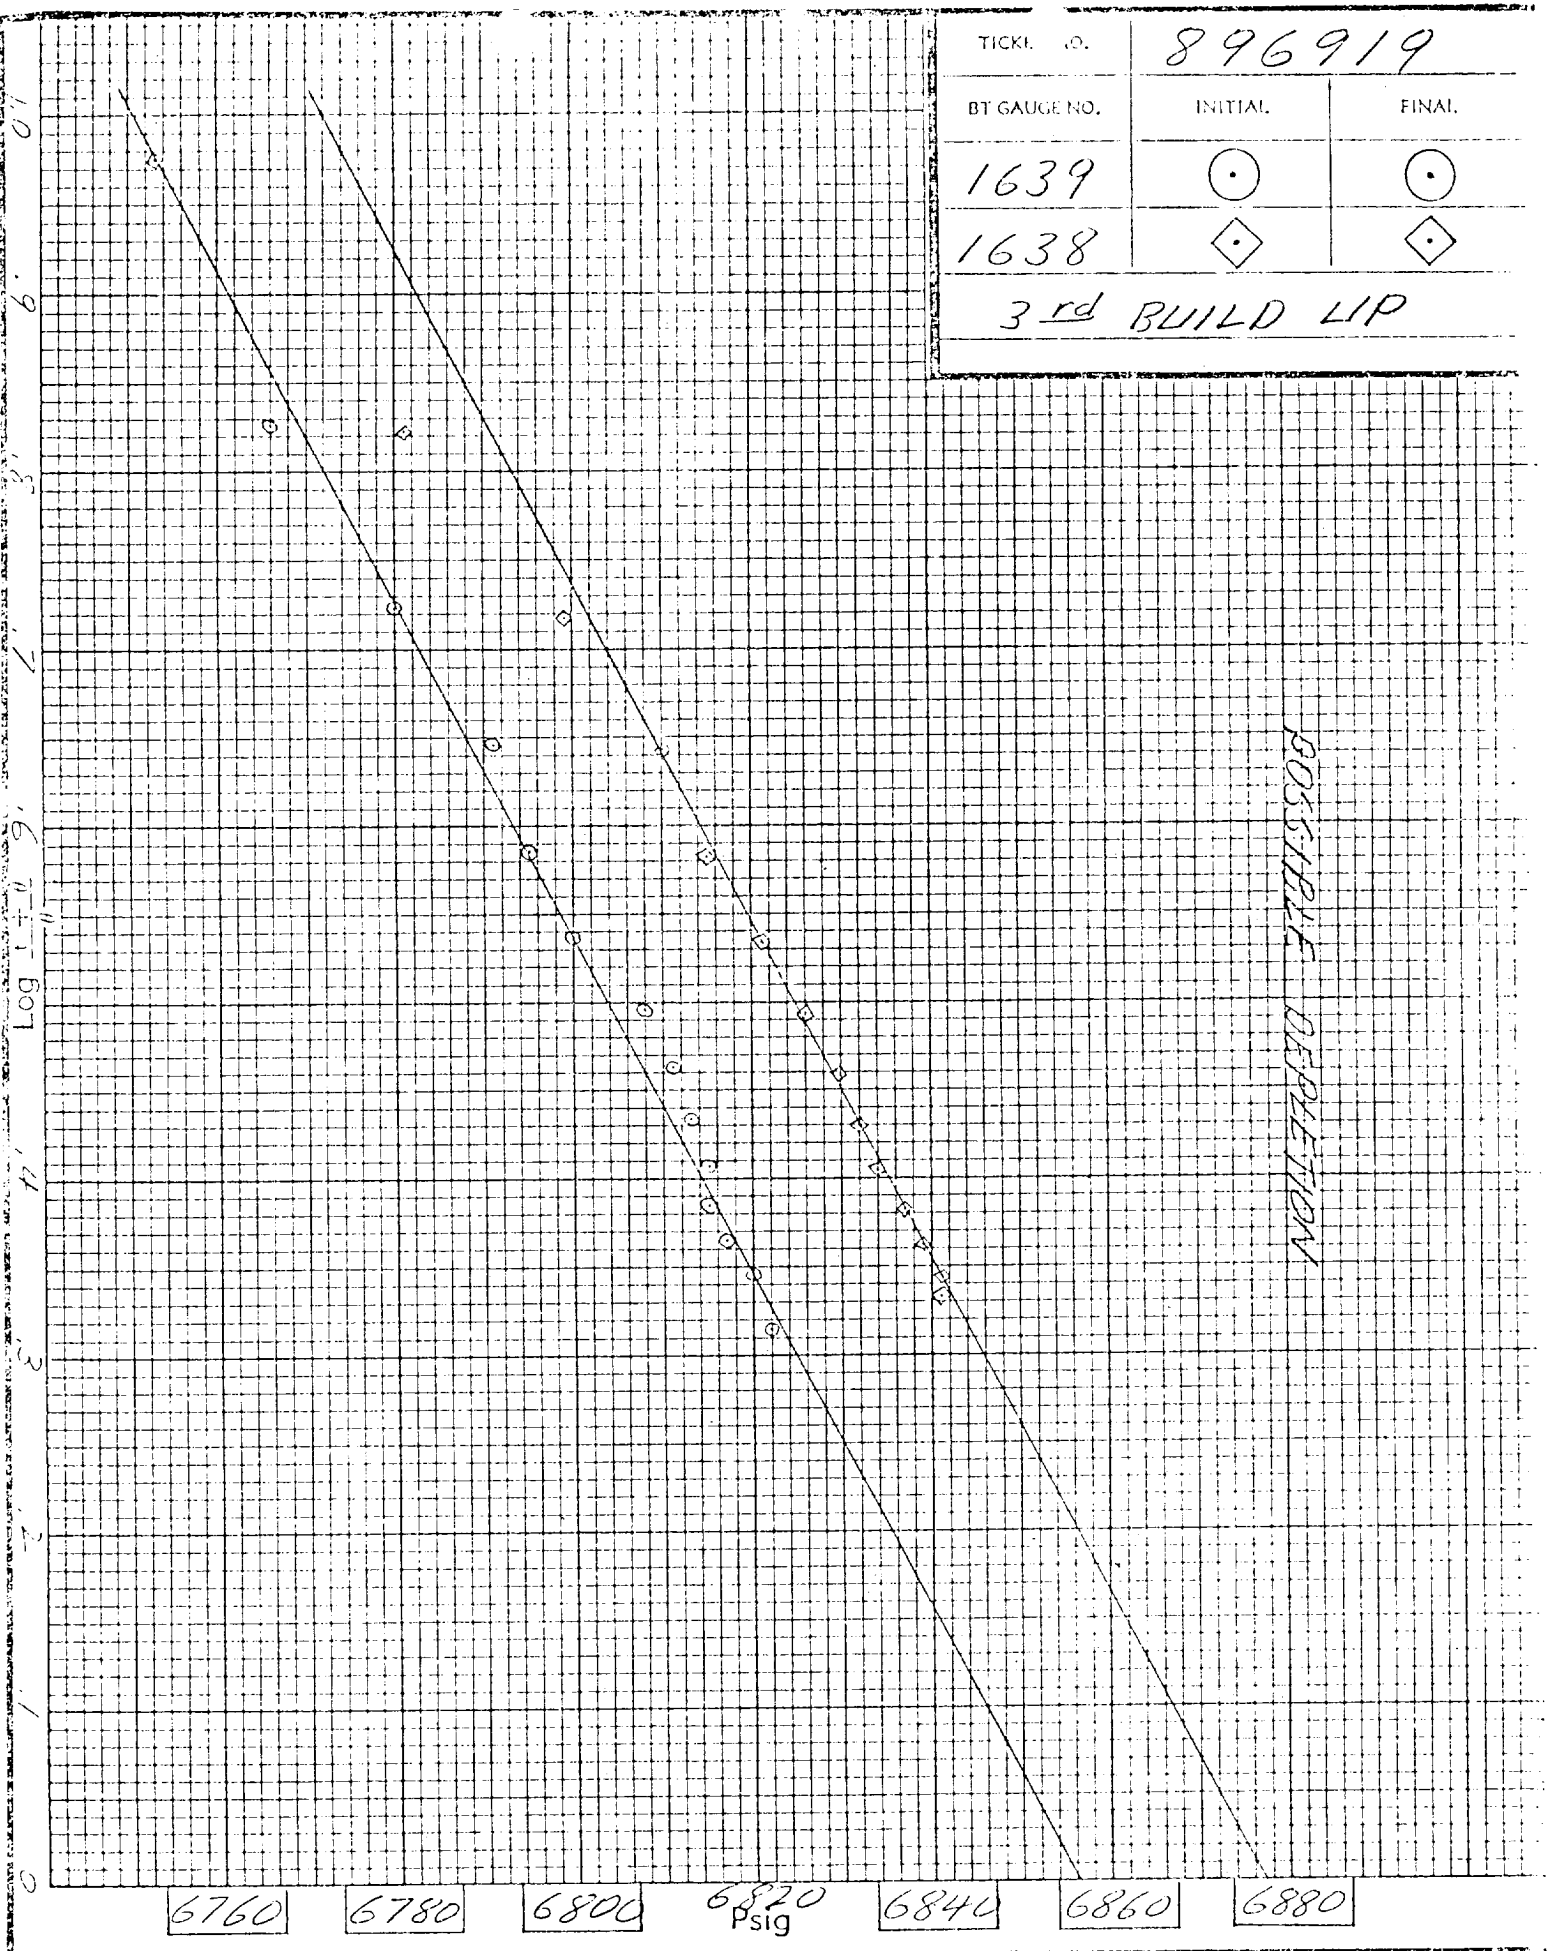

EXTRAPOLATED PRESSURE GRAPH