


Pen - Federal 1 'b. 1
1980' FN 4 WL Sec 31

T-20-S, R-30-E

Eddy County, N. M.

(Drilled By Texas Inter. Pet.)

Current Wellbore Condition

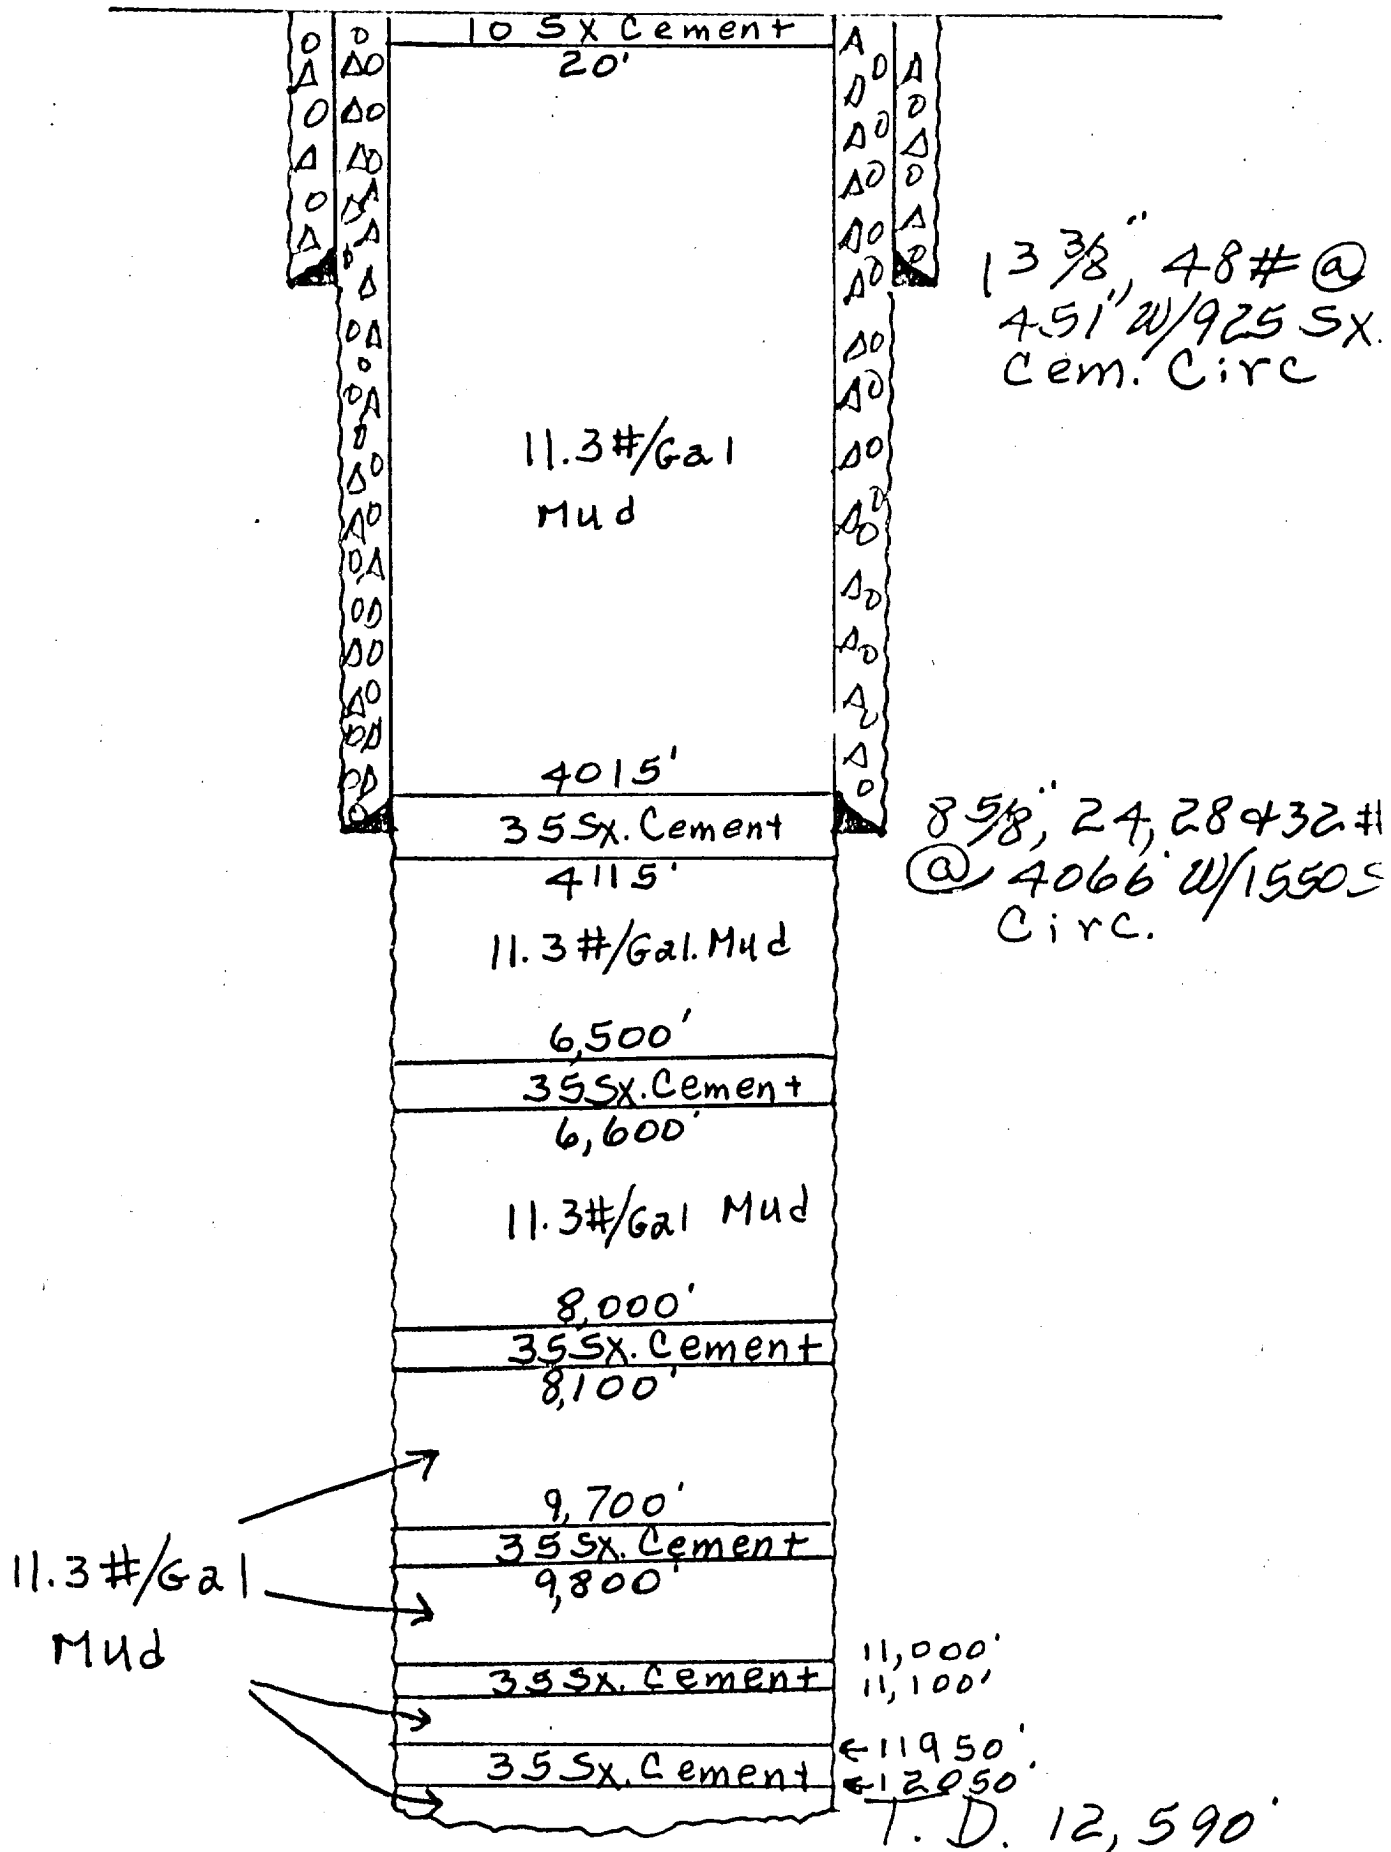

J.C. Raney
12-17-74