

1/22/86

RMN

EXISTING WELLBORE DIAGRAM
PENN FED. #1
1920 FWL & FWL SEC. 31
EDDY COUNTY, N.M.

TOP

SALT $\pm$ 200'

BASE OF SALT $\pm$ 1600'


BONE SPRING 6436'

WOLF CAMP 9246'

STROM 11067'

ATOKA 11211'

MORROW 11925'

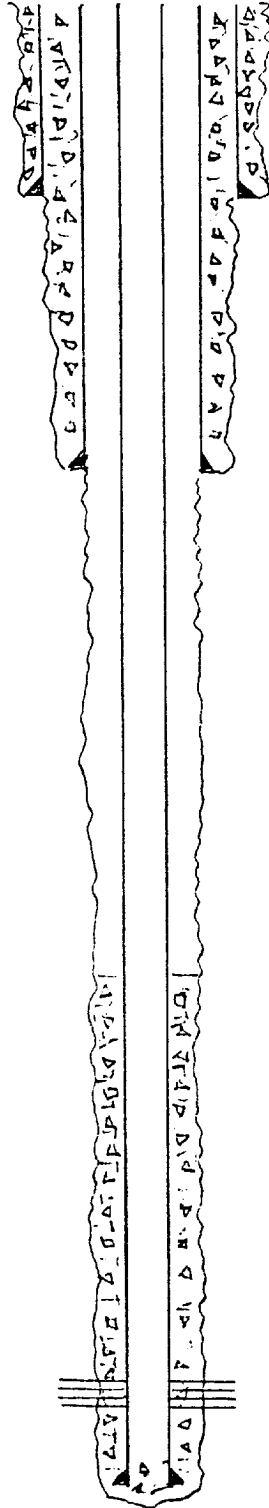

13 3/4\"/>

DV TOOL @ 1630 W/CMT OF SURFACE

8 5/8\"/>

TOP OF CMT 8260' BY TEMP SURVEY

PERFORATIONS
11732 - 746

27 1/2\"/>