



R-26-E

R-27-E

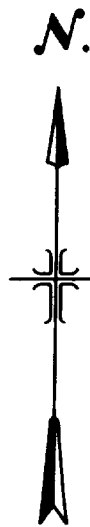

T
21
S

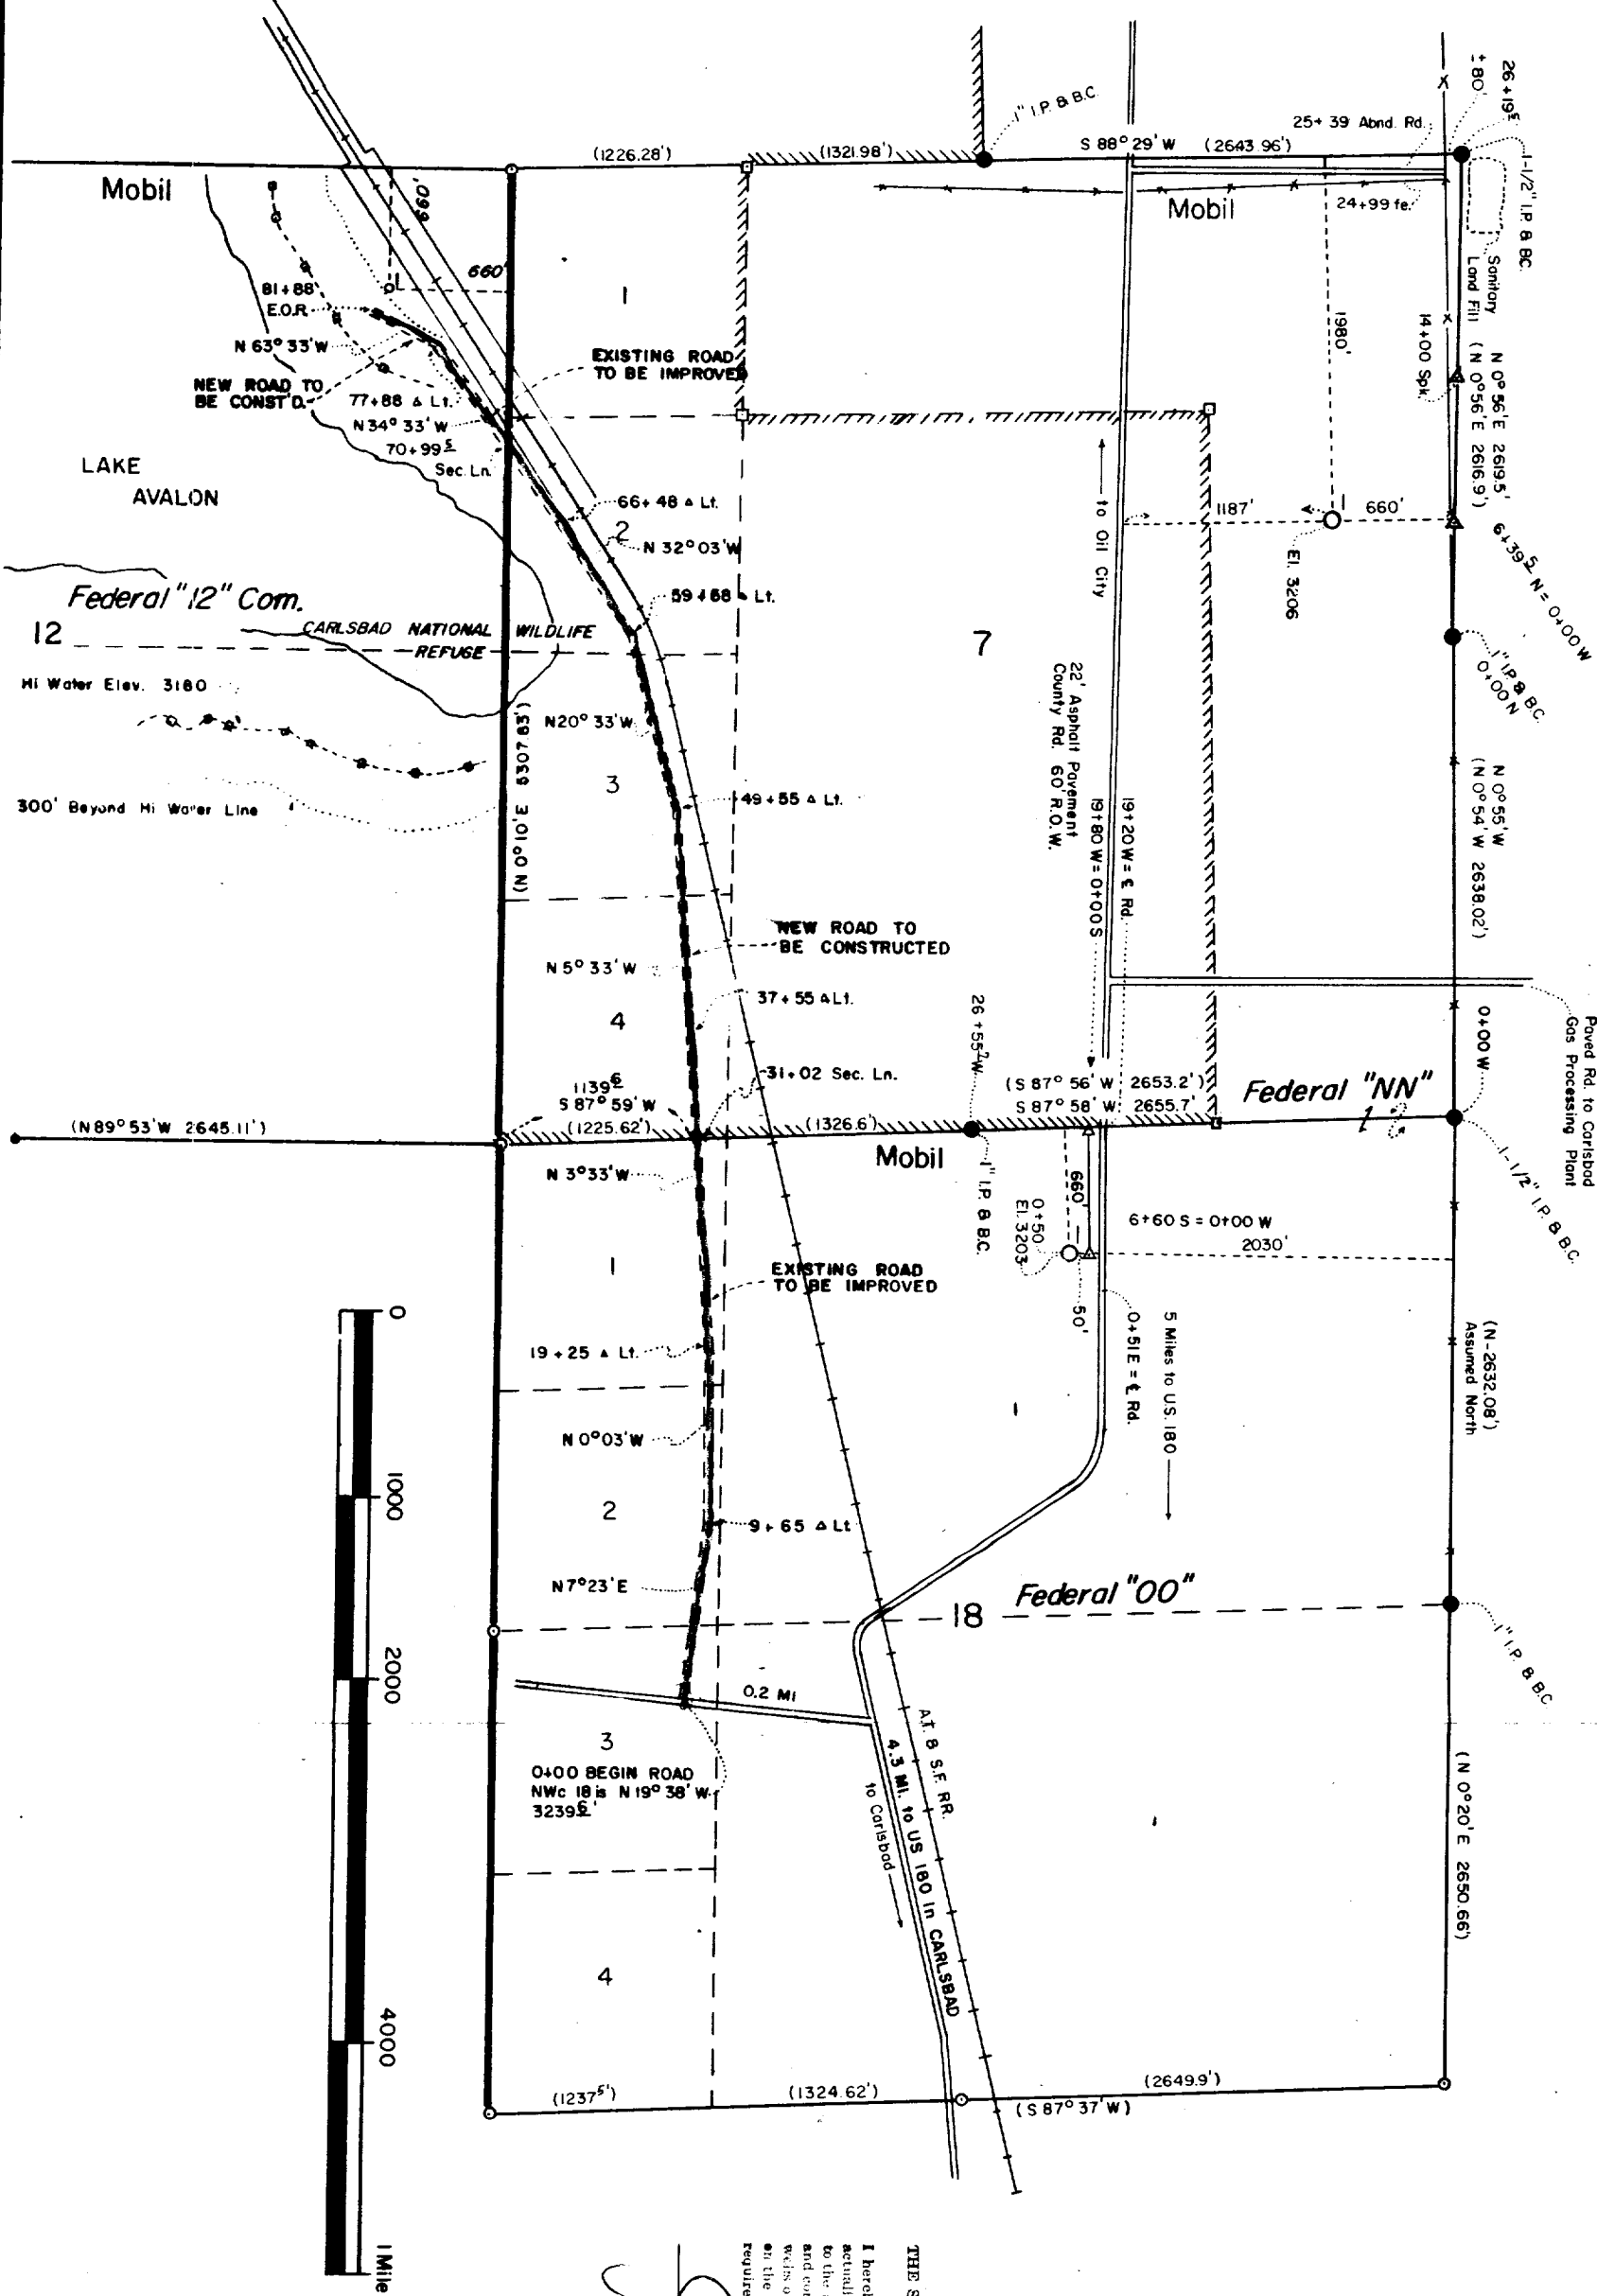

THE STATE OF
OF
I hereby certify that I am familiar with the conditions as they
actually exist on this tract; that the attached plat which is drawn
to the scale indicated thereon is to the best of my knowledge true
and correct; that it accurately shows the applicant's claim with all
wells on same; that number and location of wells are as indicated
on the plat; and that this plat correctly reflects all pertinent and
required data.

John H. Henry 6-19-74
RECEIVED
JUN 20 1974

U. S. GEOLOGICAL SURVEY
ARTESIA, NEW MEXICO

Mobil Oil Corporation

MOBIL OIL CORPORATION

SURVEY PLAT
FEDERAL 12 COMM
SEC. 12, T-21-S, R-26-E

EDDY COUNTY,

NEW MEXICO

DRAWN BY RAS CHECKED BY

SCALE

DATE 4-25-74

THIS DRAWING AND ALL INFORMATION THEREON IS THE PROPERTY OF
MOBIL OIL CORPORATION AND SHALL NOT BE COPIED OR USED EXCEPT FOR THE
PURPOSE FOR WHICH IT IS EXPRESSLY FURNISHED. THE DRAWING AND ANY
COPIES THEREOF, PARTIAL OR COMPLETE, SHALL BE RETURNED TO THE OWNER
ON DEMAND.

DWG. NO. B-289 CE