

OPERATOR: BHP Petroleum, INC.

[CARLSBAD CONTROLLED WTR. BASIN]


WELL: Burton Flat Unit #12 LEASE NO: NM-15873

LOCATION: NE 1/4, NW 1/4 sec. 26 T. 20S R. 28E

P&A Proposal

S.J. Shaw 6/2/89

* use 9.0 PPG mud between plugs

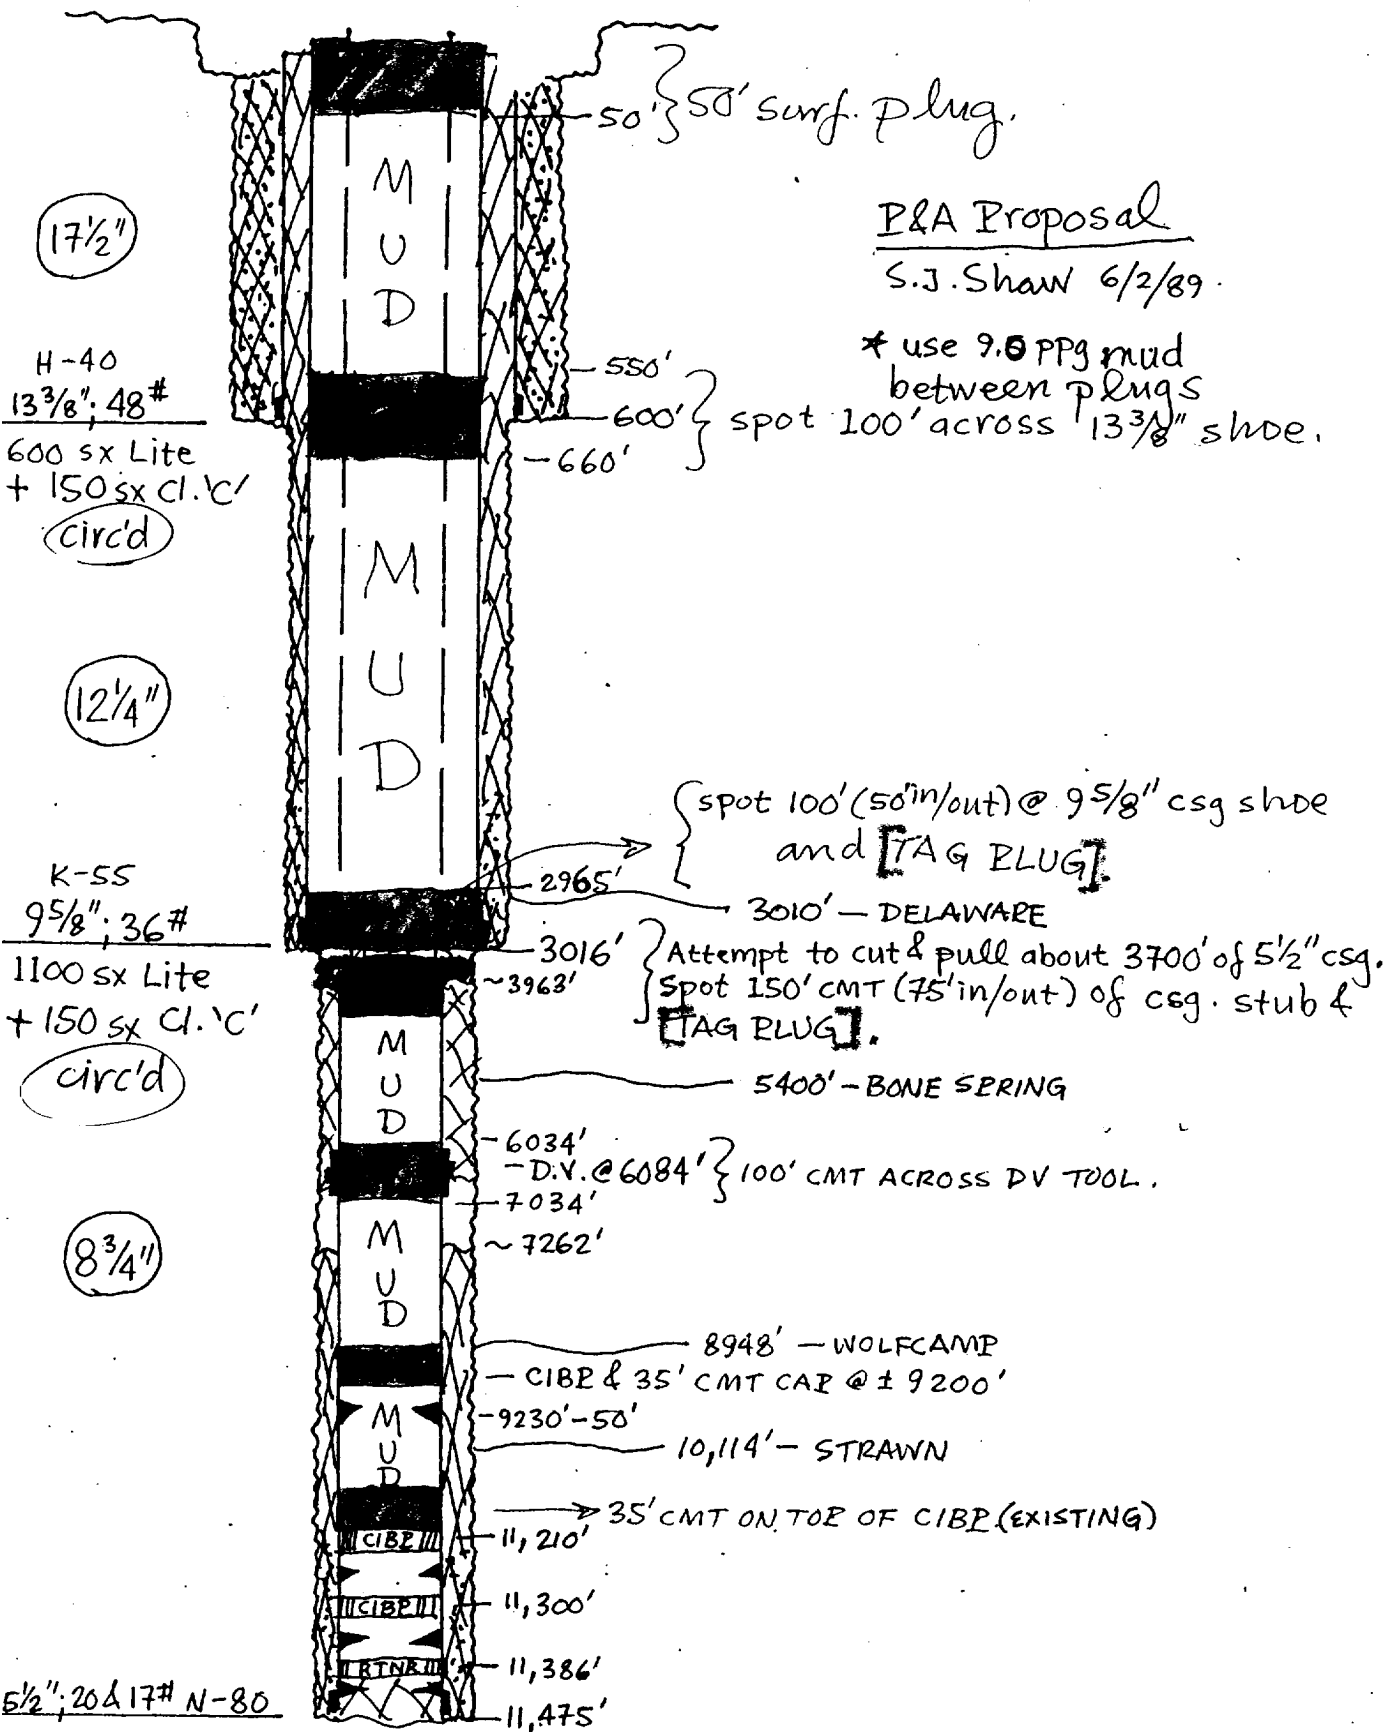

17 1/2"

H-40
13 3/8"; 48#
600 sx Lite
+ 150 sx Cl.'C'
(circ'd)

12 1/4"

K-55
9 5/8"; 36#
1100 sx Lite
+ 150 sx Cl.'C'
(circ'd)

8 3/4"

1ST stage: 800 sx Cl.'H' (calc'd. TOC @ ± 7262')

2ND stage: 400 sx Cl.'C' (calc'd TOC @ ± 3968')