


Shelby Federal #4

Sec. 12, T22S-R24E

Eddy Co., New Mexico

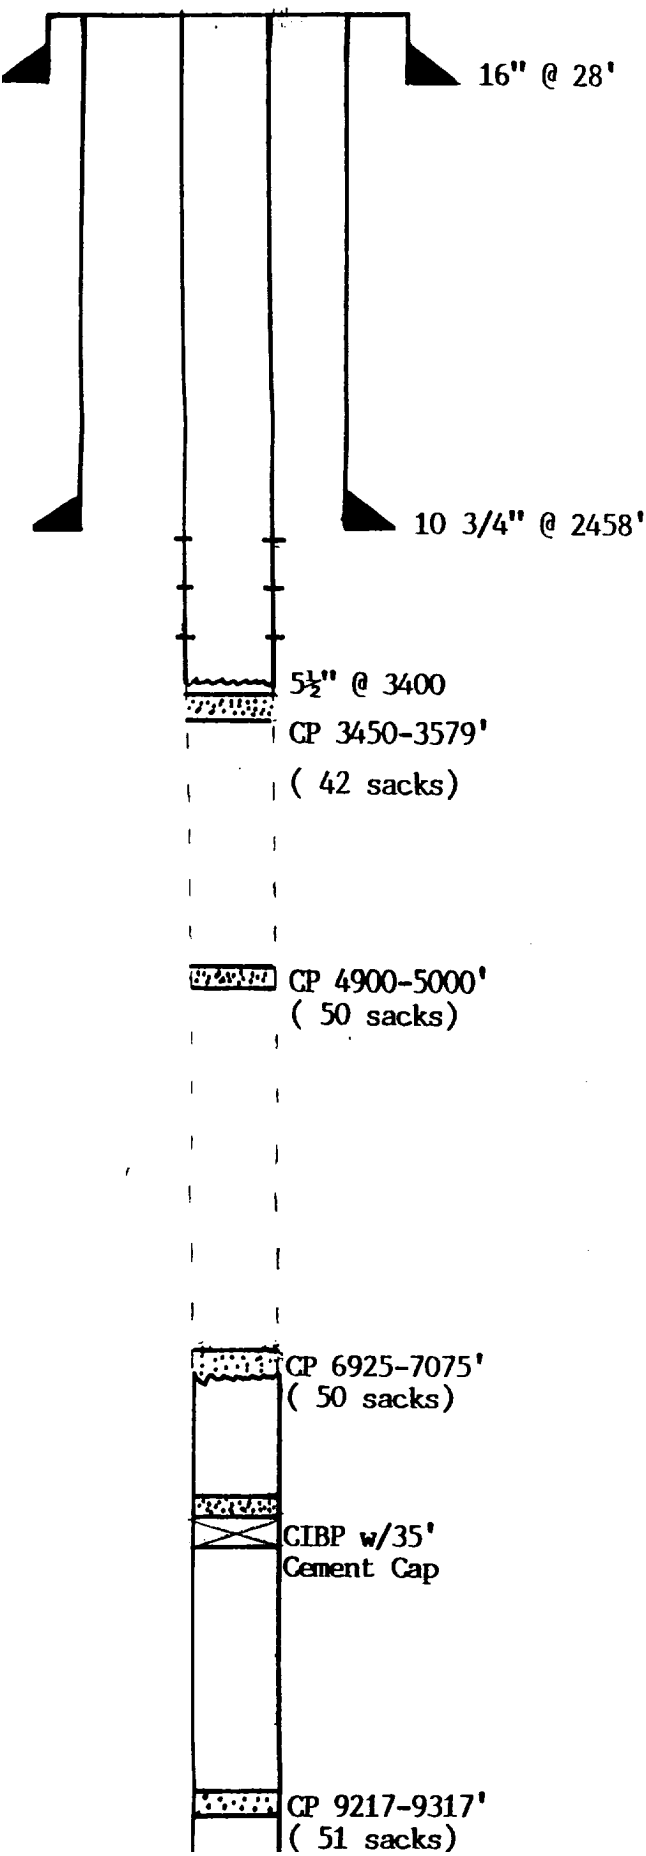

Conductor Pipe: 16", Set at 28'. Cemented
w/4 yards Redi-Mix. Hole
Size: 20".

Intermediate Casing: 10 3/4", 40 & 40.5#, Set at
2458'. Cemented w/2700 sacks
Lite/Neat. Hole Size: 14 3/4".

Production Casing: 5 1/2", 17#. Casing was cut off
at 7000'. Re-cemented at 3400'
w/500 gals mud flush followed
by 200 sacks class "H" 50/50
Poz w/5 # sack salt

PRESENT COMPLETION: DELAWARE

Pfs/ 3236-3259'
2992-3121'
2767-2953'.

CURRENT STATUS: SHUT IN