


FLOWOUT PREVENTER REQUIREMENTS

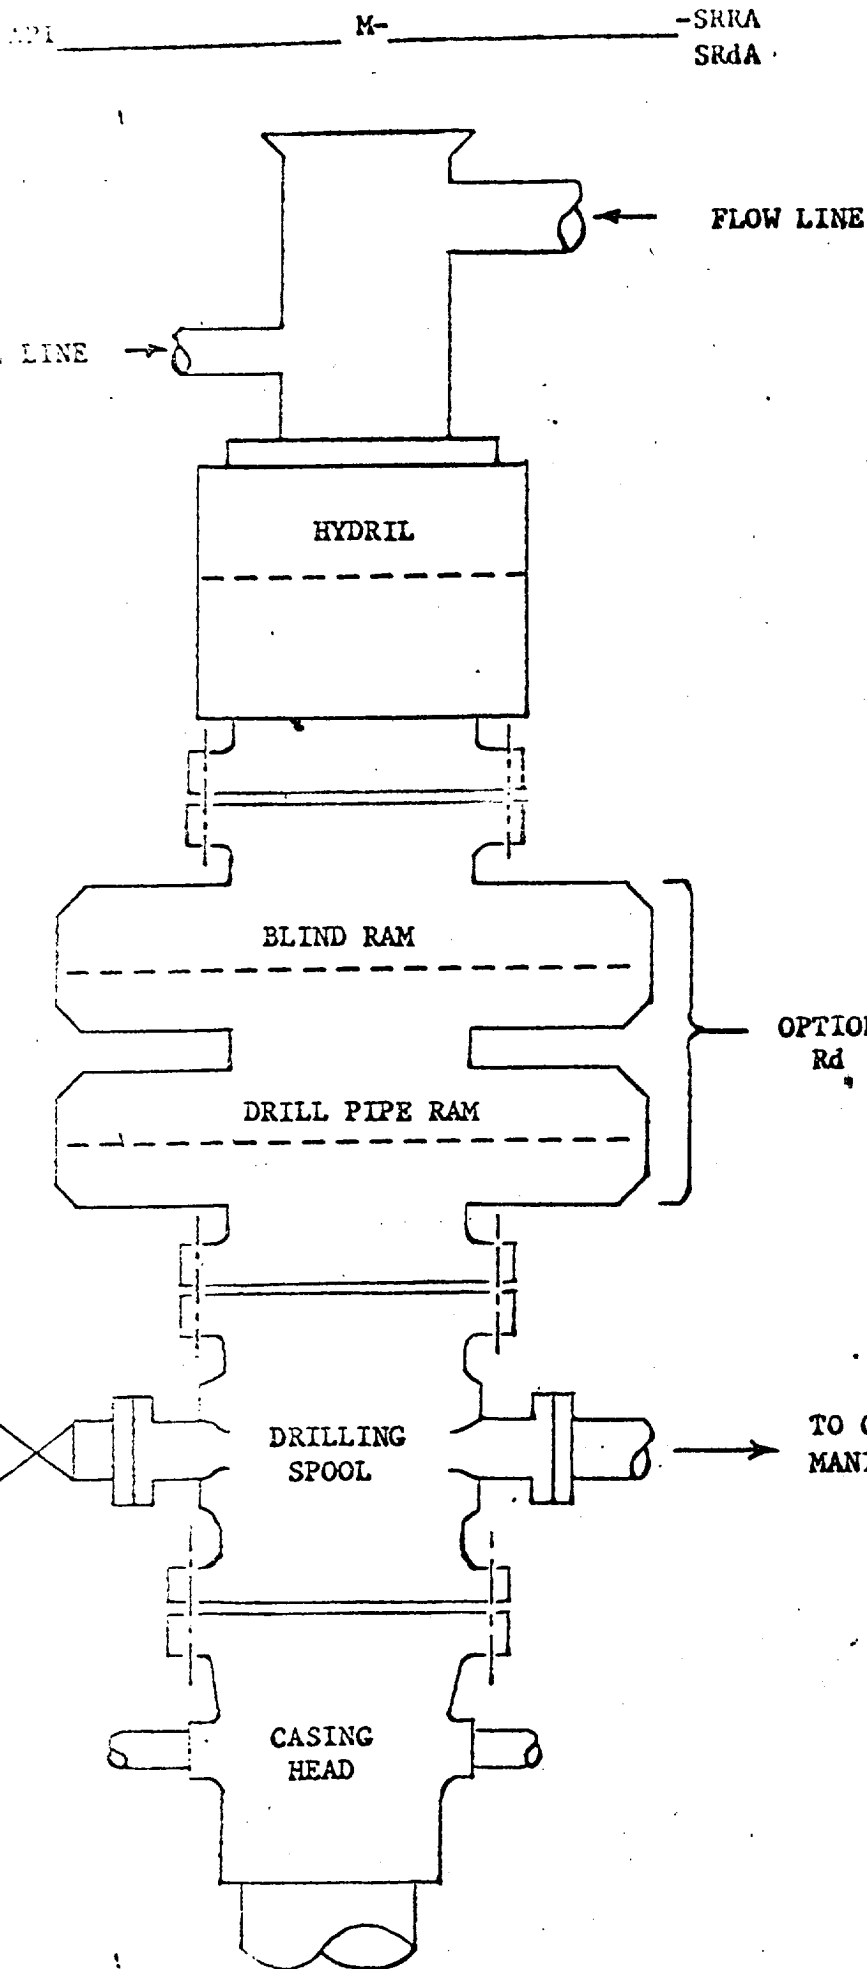

Cities Service Oil Company
Government T Well No. 2
1980'FNL & 1980'FEL of Sec.
Sec. 15-T20S-R28E
Eddy County, New Mexico

CLOSING METHOD

Sufficient accumulator volume shall be available to operate both the ball type preventer and pipe ram preventer with a snap-action through the following steps: close-open-close.