


LOCATION: 1990' FNL, FWL 21-20s-29e Eddy NM
 GL: 3271' ZERO: 18' AGL: _____
 KB: 3289' ORIG. DRLG./COMPL. DATE: _____
 COMMENTS: _____

CASING PROGRAM:

SIZE/WT./GR./CONN.	DEPTH
13 3/8 48 K55 STC	5'
8 3/8 24.32 K55	31'
4 1/2 11.6, 13.5 N80	112'
2 7/8 6.5 J55 EVE plastic lined	32'
- or -	
2 3/8 4.7 J55 EVE plastic lined	32'

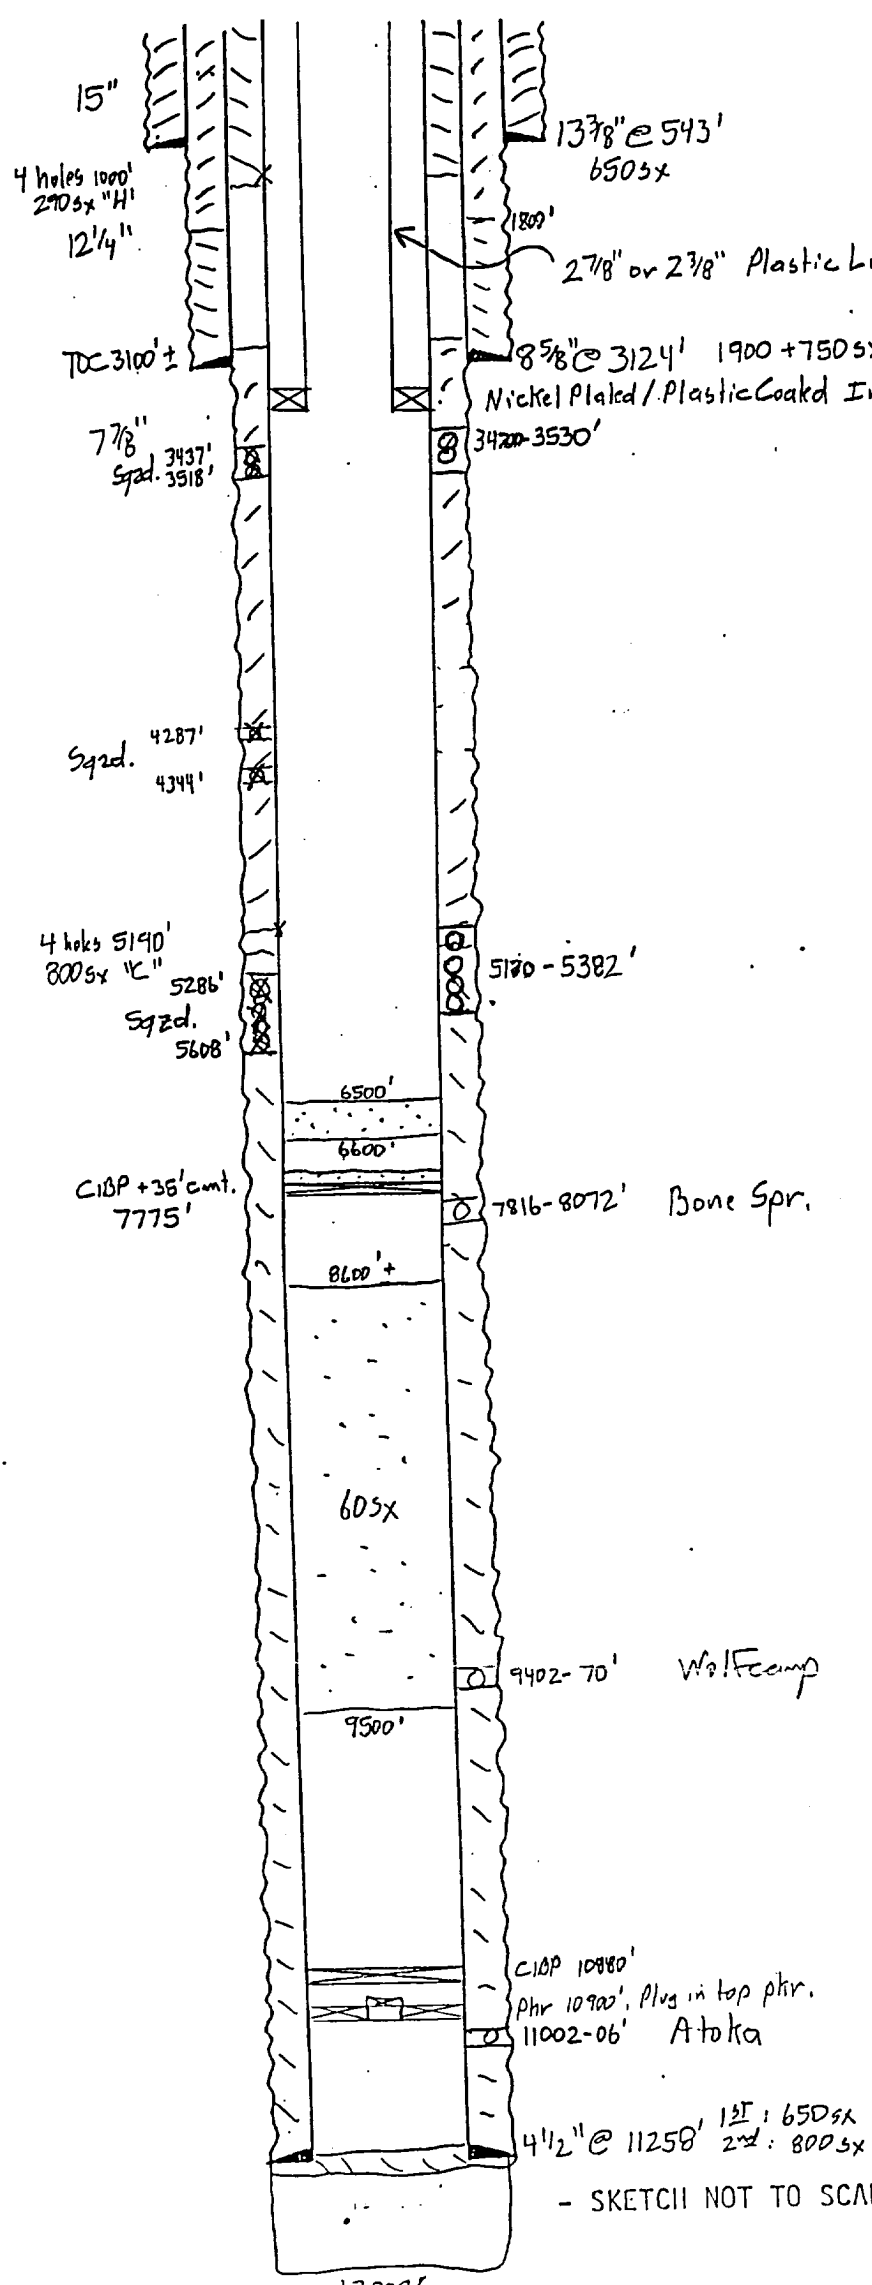

Attachment A: Proposed Schematic

Yates Petroleum Corporation
 105 SOUTH 4th STREET
 ARTESIA, NEW MEXICO 88210

Yates A SWD #1
 1980' FNL and 1980' FWL
 Section 21-T20S-R29E
 Eddy County, New Mexico

Lease NM-03677

Exhibit E

- SKETCH NOT TO SCALE -

REVISED: _____