


~~WEST WESTERN SUBD. ST. #1~~
WELLBORE SKETCH
APRIL 18, 1984

RECEIVED BY

JUL 06 1984

O. C. D.
ARTESIA, OFFICE

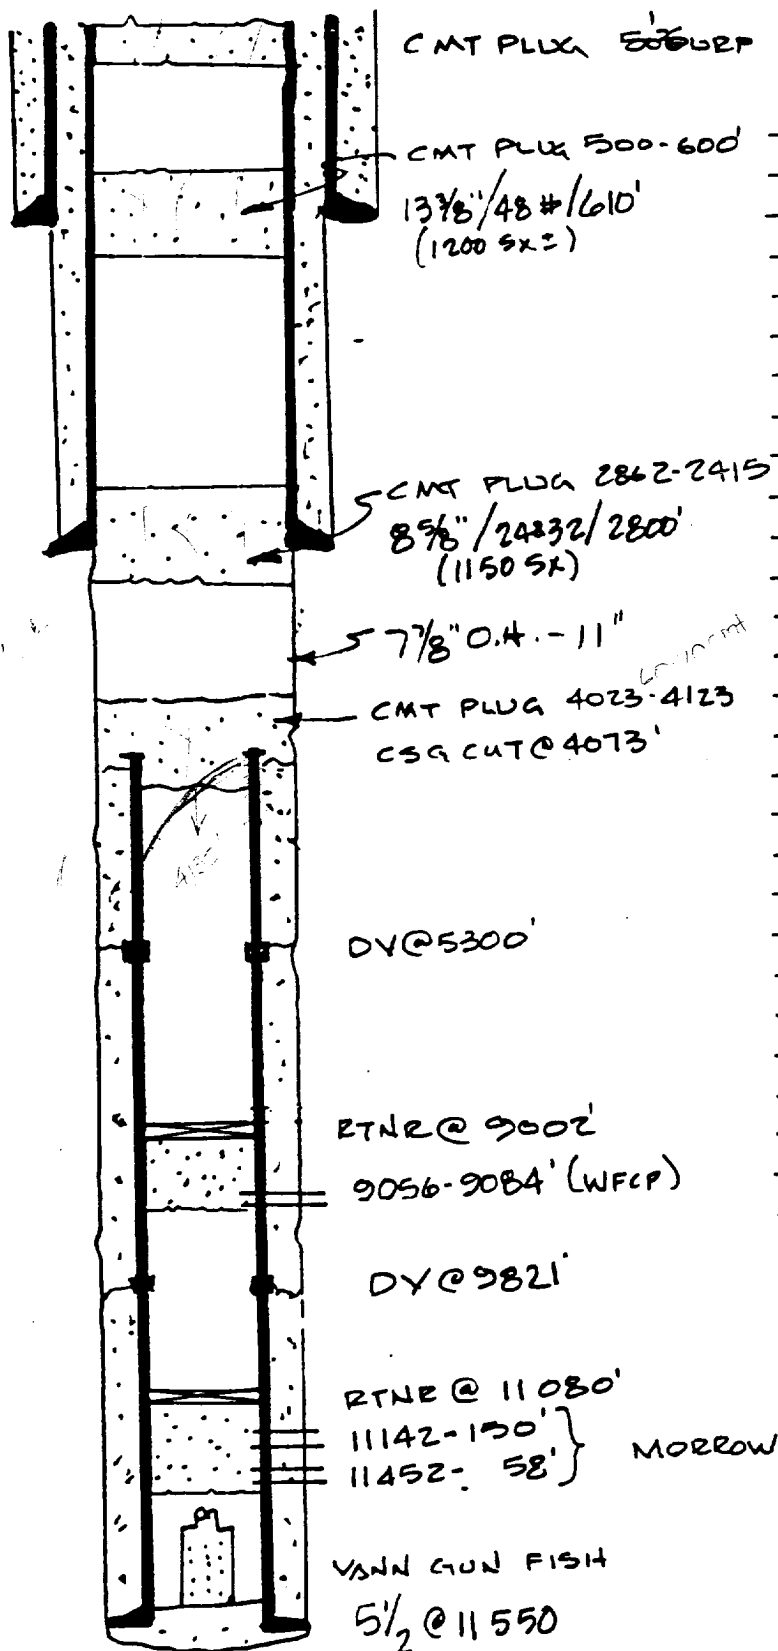

HISTORY SUMMARY

1/75 DBC PERF 11142-150 W/
VANN GUN. PERF 11452-958 W/
TBA GUN. AC W/ 1500 7 1/2% MS +
66 000 SCF NZ.

2/75 SET RTNR @ 11080' SQZ W/ 50 SX
PERF 9056-9084. AC W/
1500 GAL 15% W/ 1000 SCF NZ / BBL.

6/82 PRA. SET RTNR @ 9002'.
SQZ W/ 60 SX. BACKOFF CSG
@ 4073. SET CMT PLUGS.