


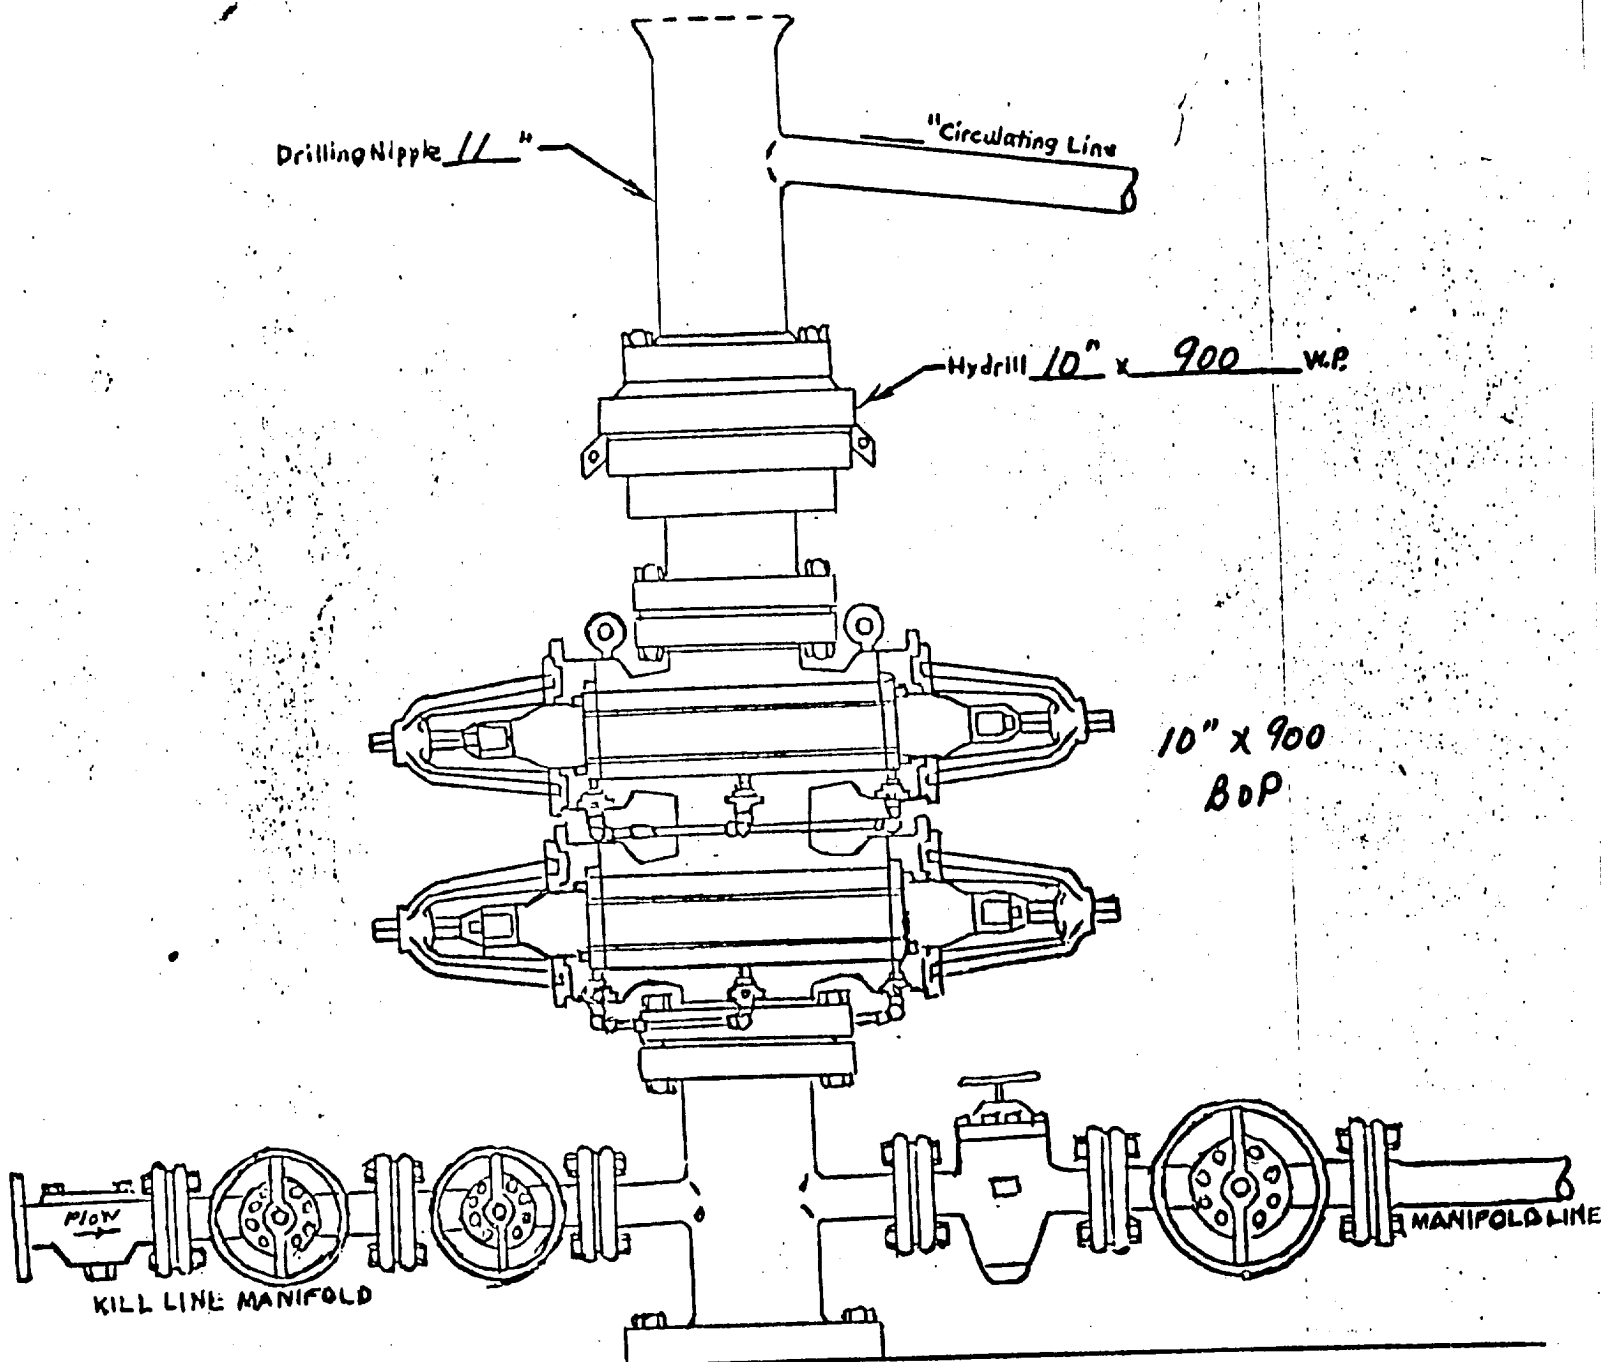

WELL HEAD B.O.P.
3000 W.P.

☐ Manual
☒ Hydraulic

Meadco Properties, Ltd. #1-6 Harris
 3147' FNL & 660' FEL Sec. 6, T-21-S, R-29E
 Eddy County, New Mexico