


BLOWOUT PREVENTER REQUIREMENTS

API _____ M- _____ -SRRA
SRdA

GOVERNMENT AB No. 2

1980' FSL, 660' FEL
Section 10-20S-28E
Eddy County, New Mexico

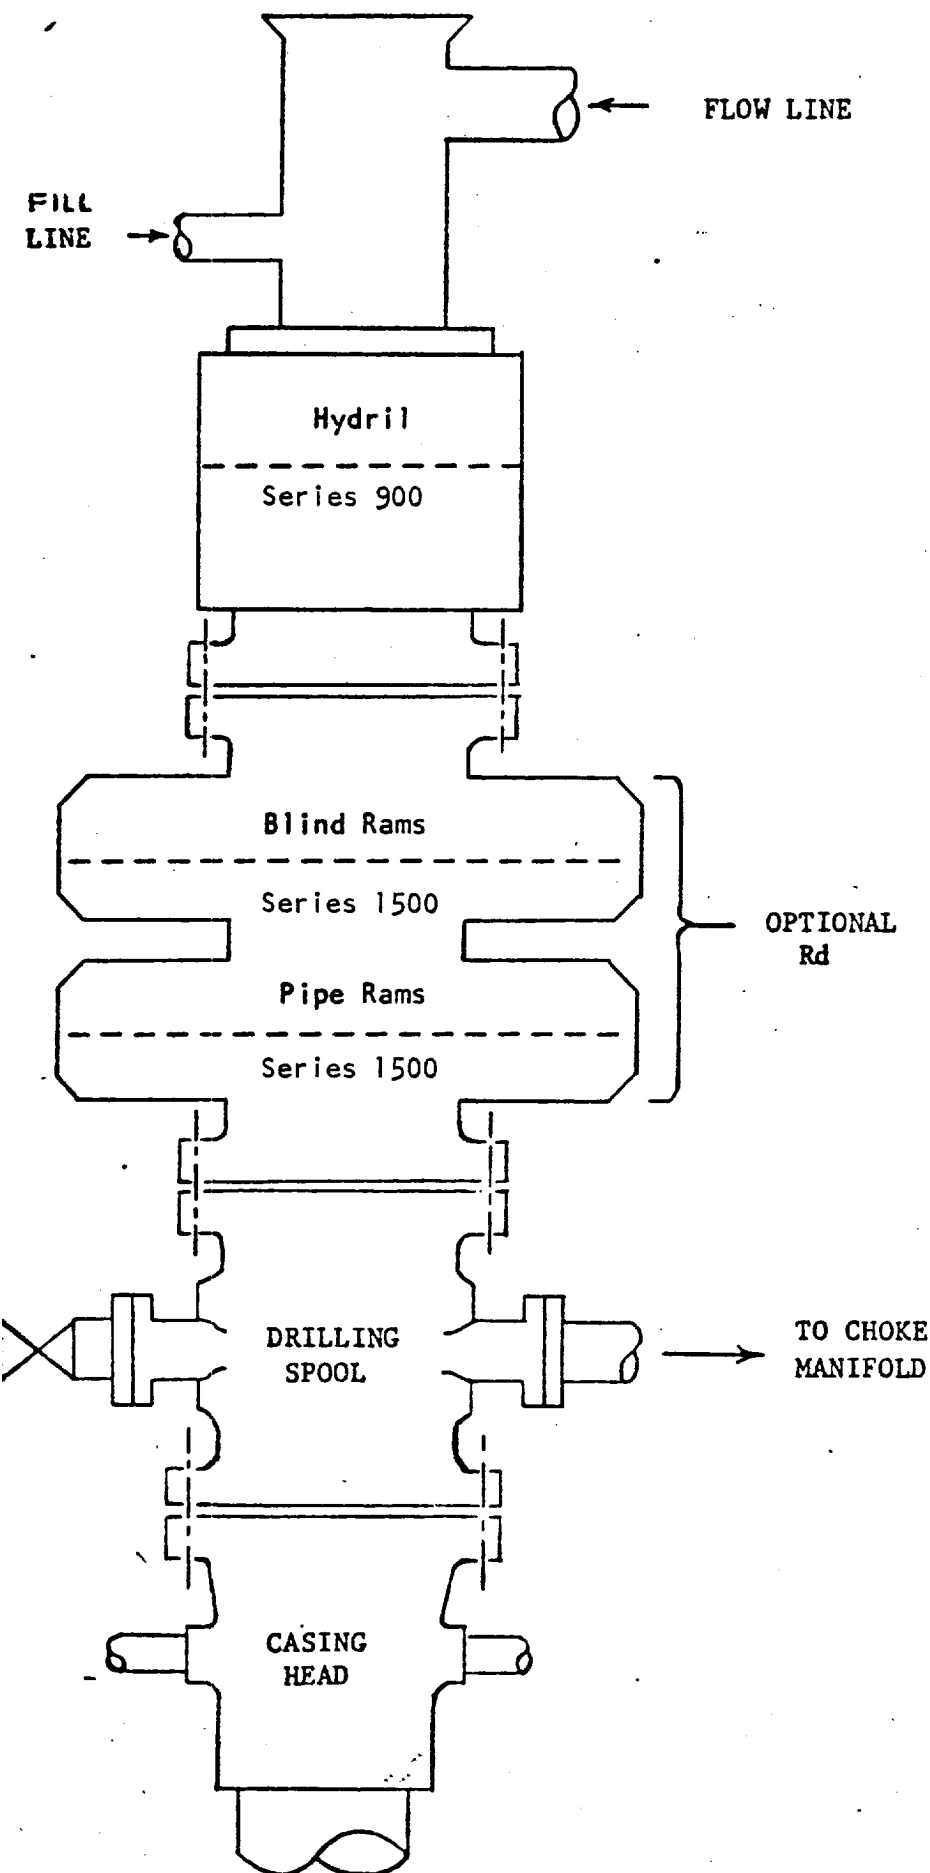

CLOSING METHOD

Sufficient accumulator volume shall be available to operate both the bag type preventer and pipe ram preventer with a snap-action through the following steps: close-open-close.

"
"