

COMPLETION DATA SHEET

Lease BFE

Well No. 11 Sec. 2 T. 21S R. 1E

EDDY Co. NM

ON


FIELD

BURTON FLAT

LOCATION

3285' FSL & 665' FWL

WELL PROFILE

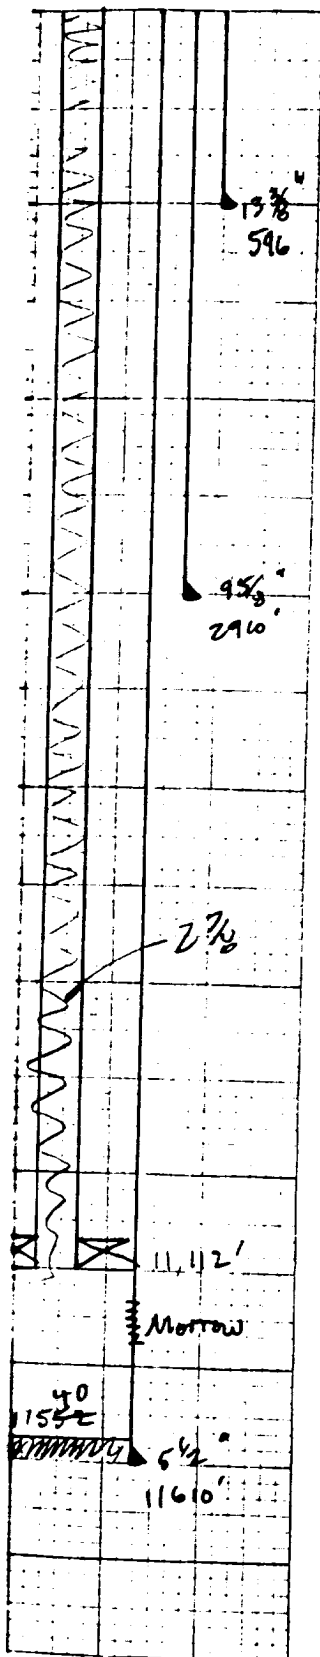

TD	DRILL PIPE <u>11610</u>	LOG <u>11605</u>
PBTD	DRILL PIPE <u>11540</u>	GAMMA-RAY <u>11552</u>

ELEVATION

DATUM POINT (GRD-KB-DF)

KB

DATUM POINT ELEVATION

3224

CASING DESIGN

SIZE	WEIGHT	GRADE	THREAD	COUPLING	MAKE	NO JTS	FOOTAGE
<u>13 3/8</u>	<u>54.5</u>	<u>K-55</u>				<u>15</u>	<u>596</u>
<u>9 5/8</u>	<u>36</u>	<u>K-55</u>				<u>72</u>	<u>2910</u>
<u>5 1/2</u>	<u>17</u>	<u>P-110</u> <u>N-80</u>				<u>277</u>	<u>11610</u>
<u>TOC @ 8320' by Temp Sa.</u>							

PERFORATED INTERVAL	FORMATION	REMARKS
<u>11328 - 11338</u>	<u>Morrow</u>	<u>2 SPF</u>
<u>11206 - 214</u>	<u>"</u>	<u>4 JSPF</u>
<u>11264 - 284</u>	<u>"</u>	<u>4 JSPF</u>

COMMENTS:

spud 4-8-75

6/75 - Perf source holes @ 11404' & 11552'. Set
retainer @ 11474'. Set w/ 90 sx.
Perf Morrow 11,328 - 338 w/ 21 hcl

5/90 - Perf Morrow 11,190 - 94
11,206 - 214
11,264 - 284 w/ 4 SP

1/91 - Perf Morrow 11,227 - 32 7/270 hcl
11392 - 398 AT 2000 gal
+ N2