


Cities Service Oil Company #1 Tracy D Com.
1980'FSL & 1980'FWL of Sec. 33-T21S-R27E
Eddy County, New Mexico

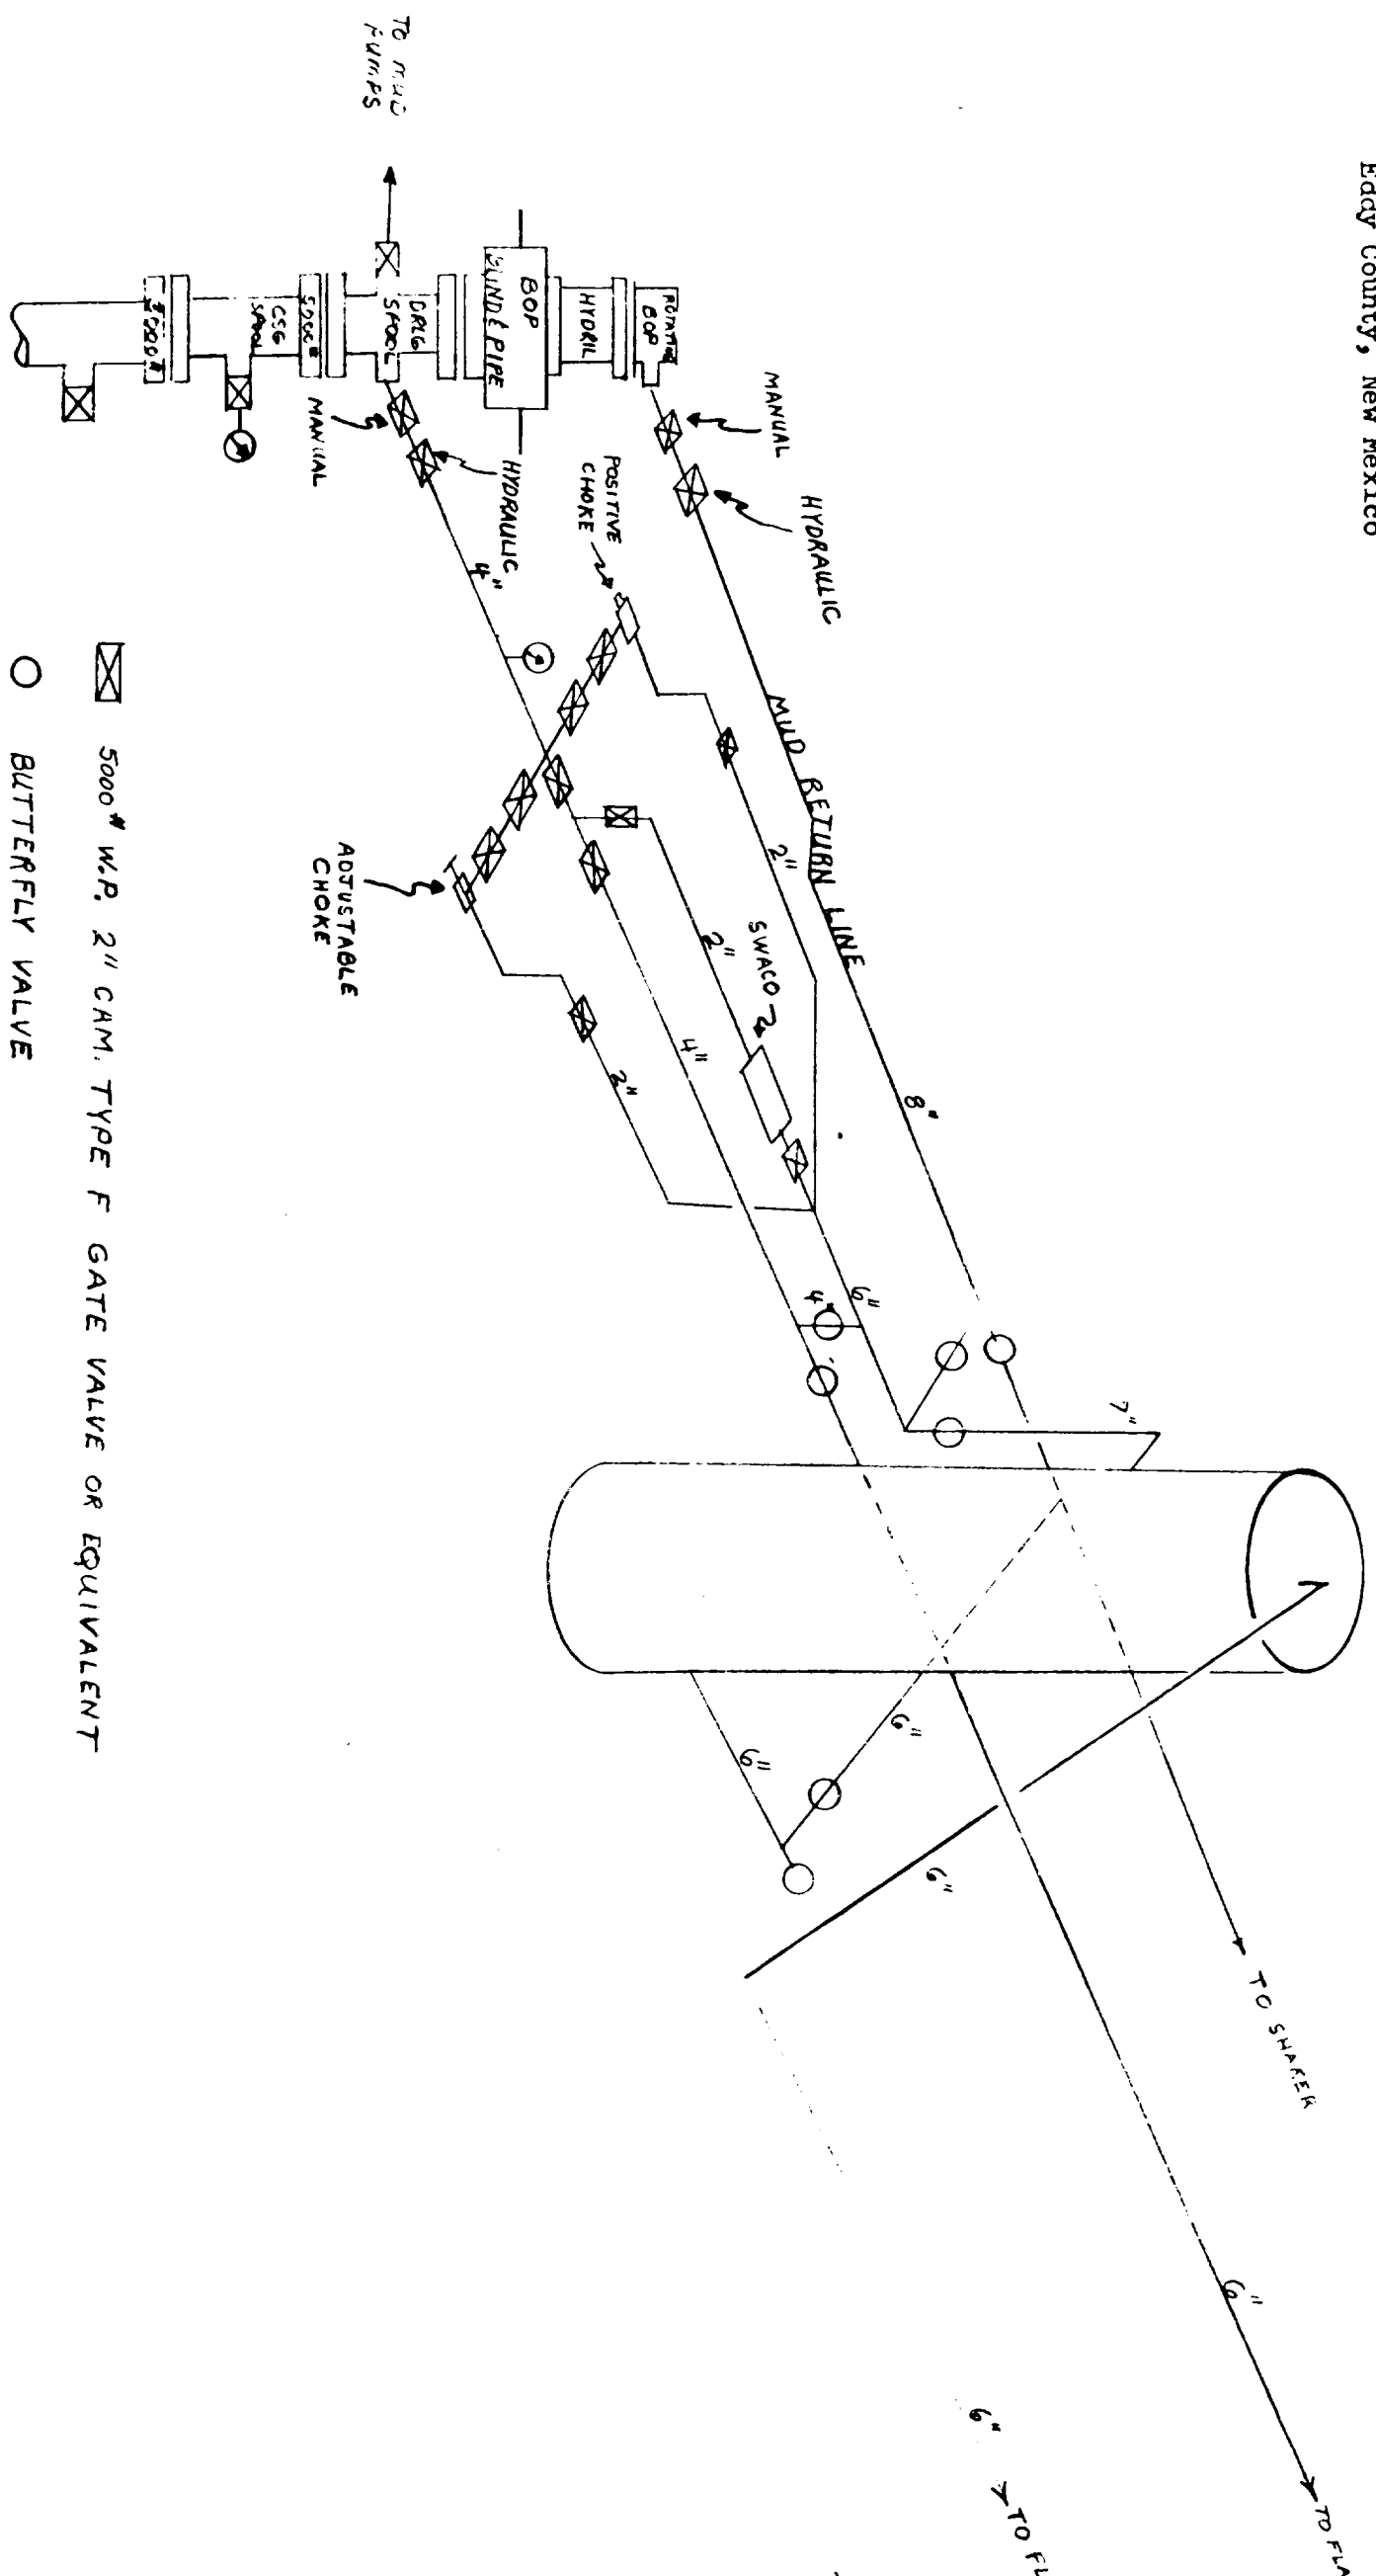

5000 # W.P. 2" CAM. TYPE F GATE VALVE OR EQUIVALENT

BUTTERFLY VALVE