


FIELD	OPERATOR <u>Bravo Operating</u>	DATE <u>1-10-90</u>
LEASE <u>Mesa Macho Com #2</u>	WELL No	LOCATION

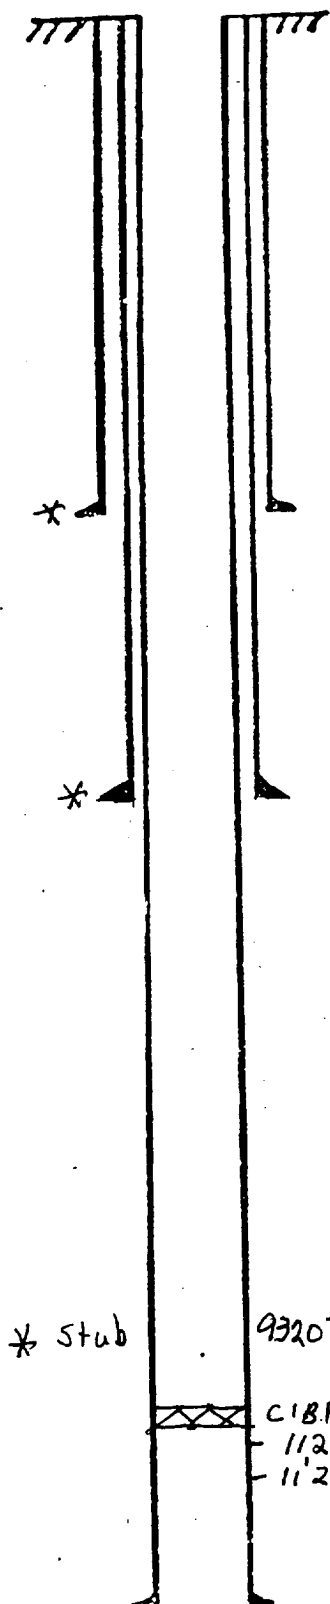

13³/₈" casing set at 660 ' with 650 sx of + 24 yds. cement
Hole size 17¹/₂" circ.

9⁵/₈" Casing set at 2600 with 1700 sx of _____ cement
Hole size 12¹/₄" circ.

- * 2700 Delaware
- * 4682 B.S.
- * 6230 B.S. II -
- * 8720 W.C.
- * 10740 Morrow

9580

9320 T.O.C. T.S.

CIB.P 35'
- 11242 Perf.
- 11250

Temp. Sur. 9320'

5¹/₂" casing set at 11430 ' with 525 sx of _____ cement
Total Depth 11430 ' Hole size 8³/₄"