


RIG UP WITH V-DOOR TO EAST - RESERVE PIT TO NORTH.

150' x 150' RESERVE PIT
(LINED WITH PLASTIC)

BURN PIT
(GARBAGE SEWAGE
AND TRASH DISPOSAL)



3' CUT ON SOUTH SIDE - 3' FILL ON NORTH

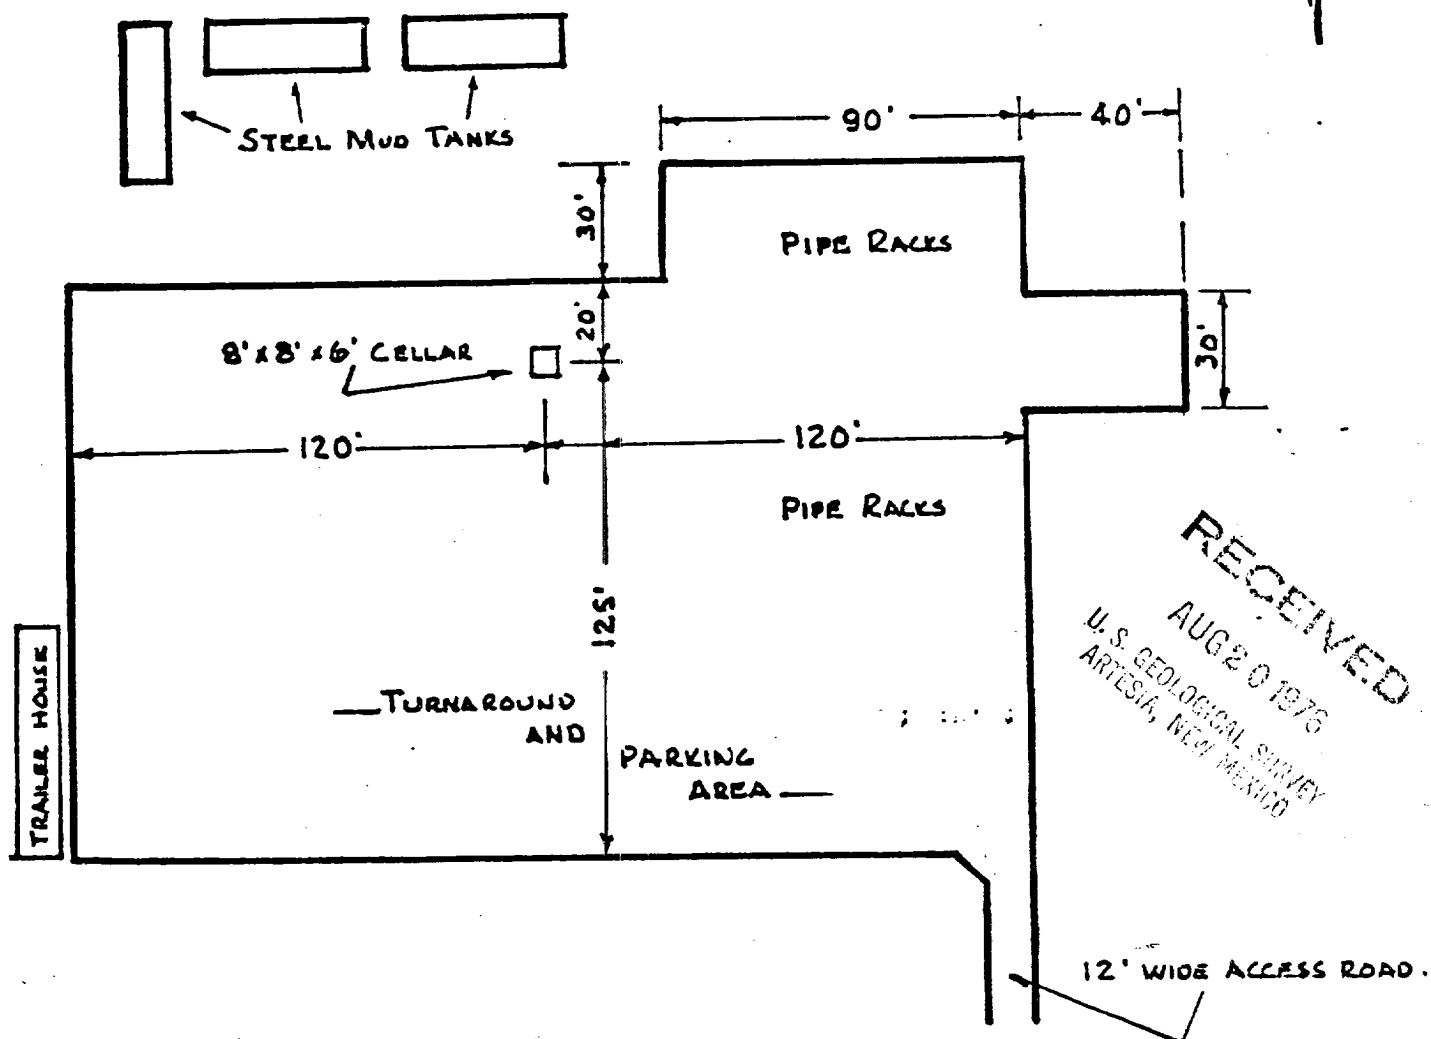

RECEIVED
AUG 20 1976
U.S. GEOLOGICAL SURVEY
ARTESIA, NEW MEXICO