


WELLNAME: Box Canyon Unit No. 2 FIELD: _____
 LOCATION: 2080' FNL 1980' FWL Sec. 13, T21S, R21E, Eddy Co. NM.
 GL: 4561 ZERO: _____ AGL: _____ KB: _____
 SPUD DATE: 1-13-77 COMPLETION DATE: 2-13-77
 COMMENTS: API # 3001521997

CASING PROGRAM	
SIZE/WT/GR/CONN	DEPTH SET
8 5/8" 32 #/ft K-55	1547'
5 1/2" 17 # 15.5 # K-55	8456'
2 7/8" 6.5 # J-55	

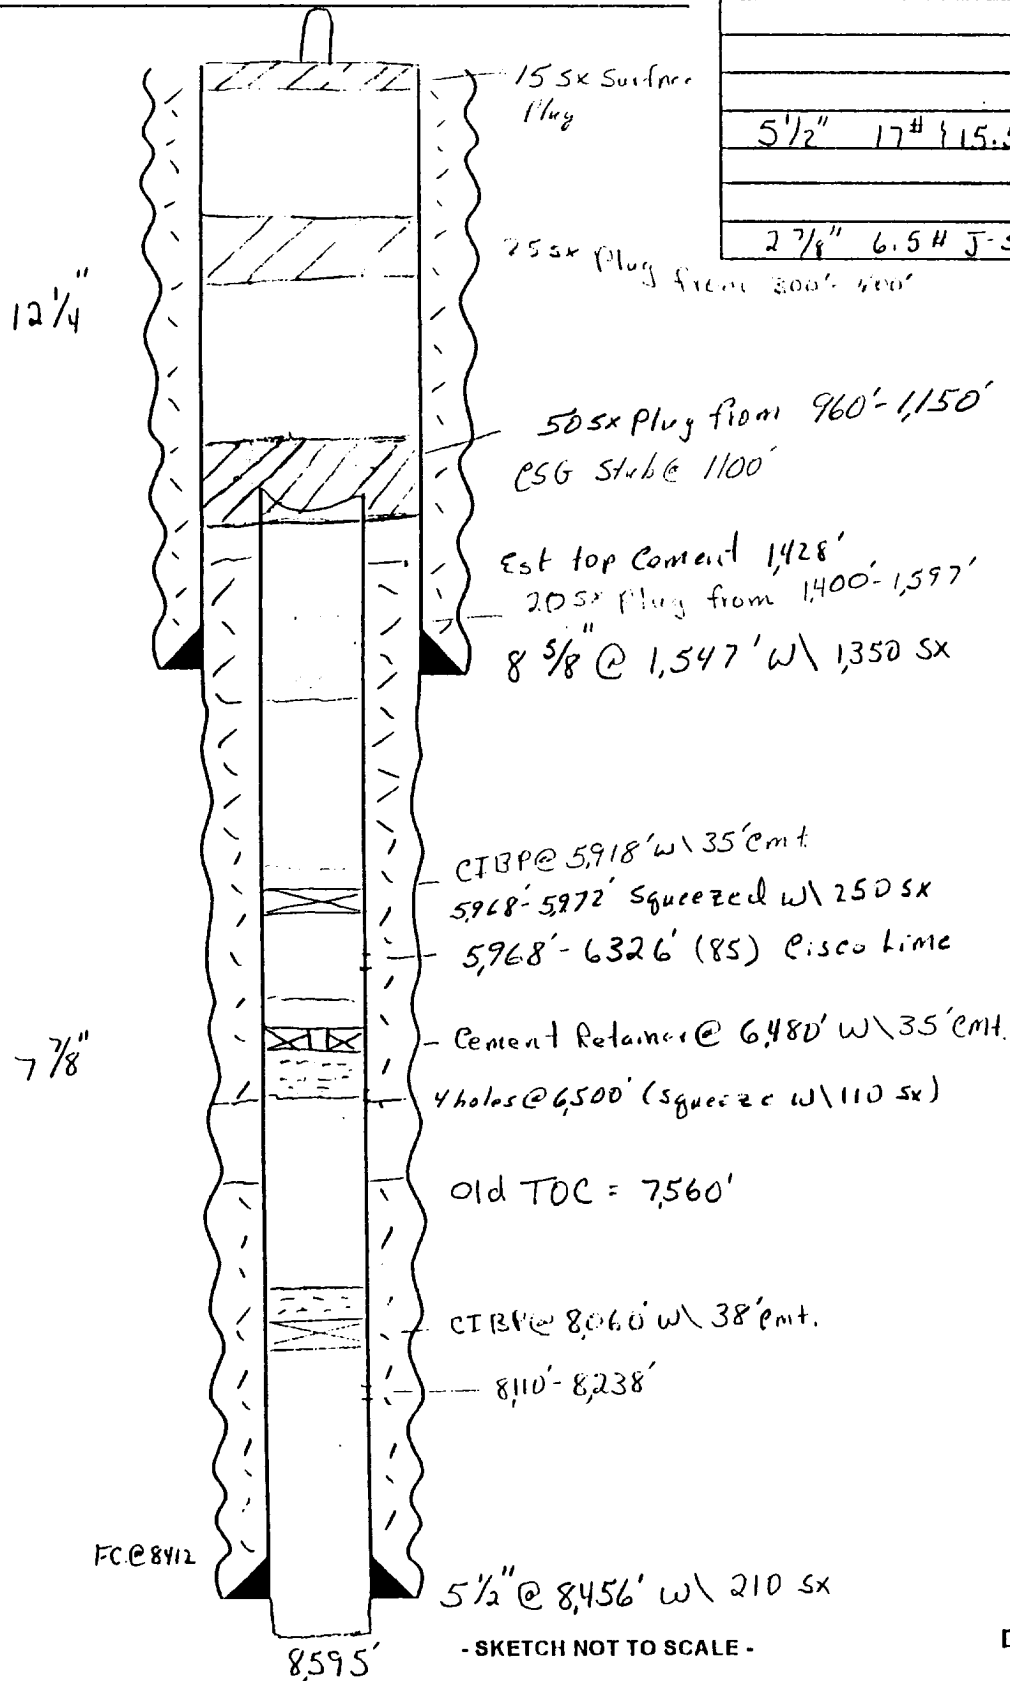

Tops	
San Andres	- Surface
Glorieta	- 1474
Alto	- 3459
Wolfcamp	- 4618
Cisco	- 5945
L. Canyon	- 6719
Strawn	- 7312
Atoka	- 7722
Morrow	- 8084
Choster	- 8392
Miss	- 8500

DATE: 4-16-01