


WELL BORE SCHEMATIC

Current Status

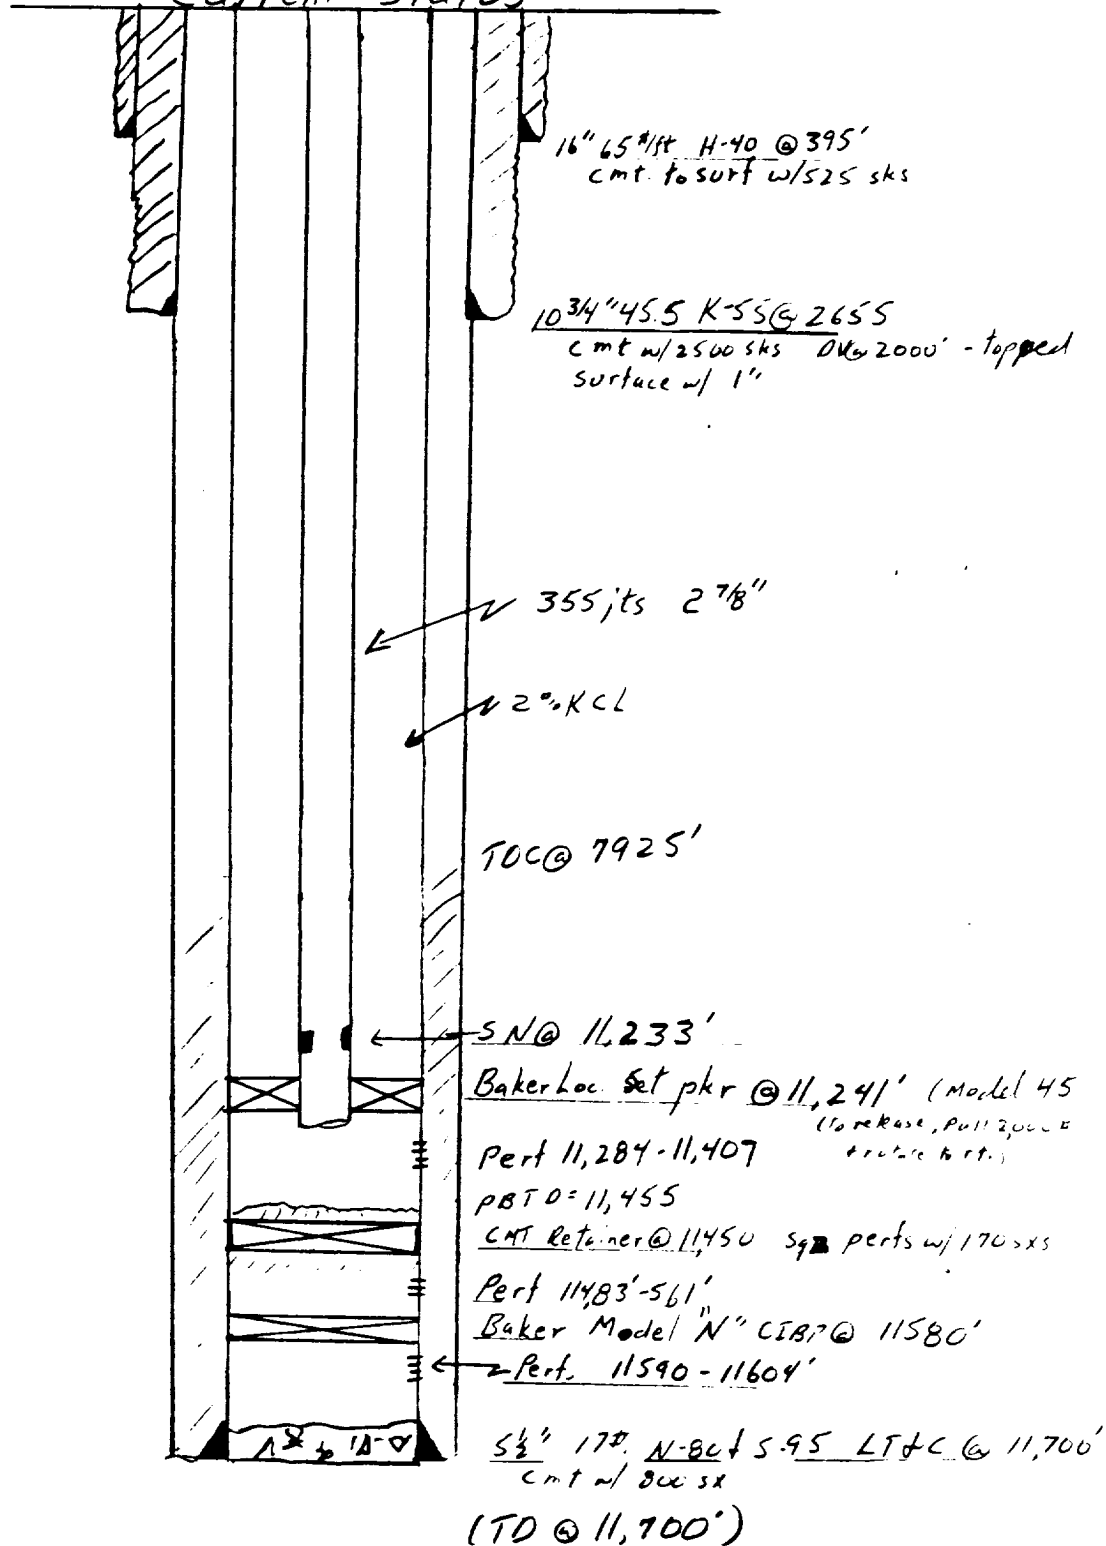

WELL Calshad 12 #1
 FIELD Calshad
 SEC. 12 TWP. 22S RGE 26E
 CO., ST.

PREPARED BY RSH
 DATE 3/9/88
 REVISIONS _____