


WELL BORE SCHEMATIC

PROPOSED

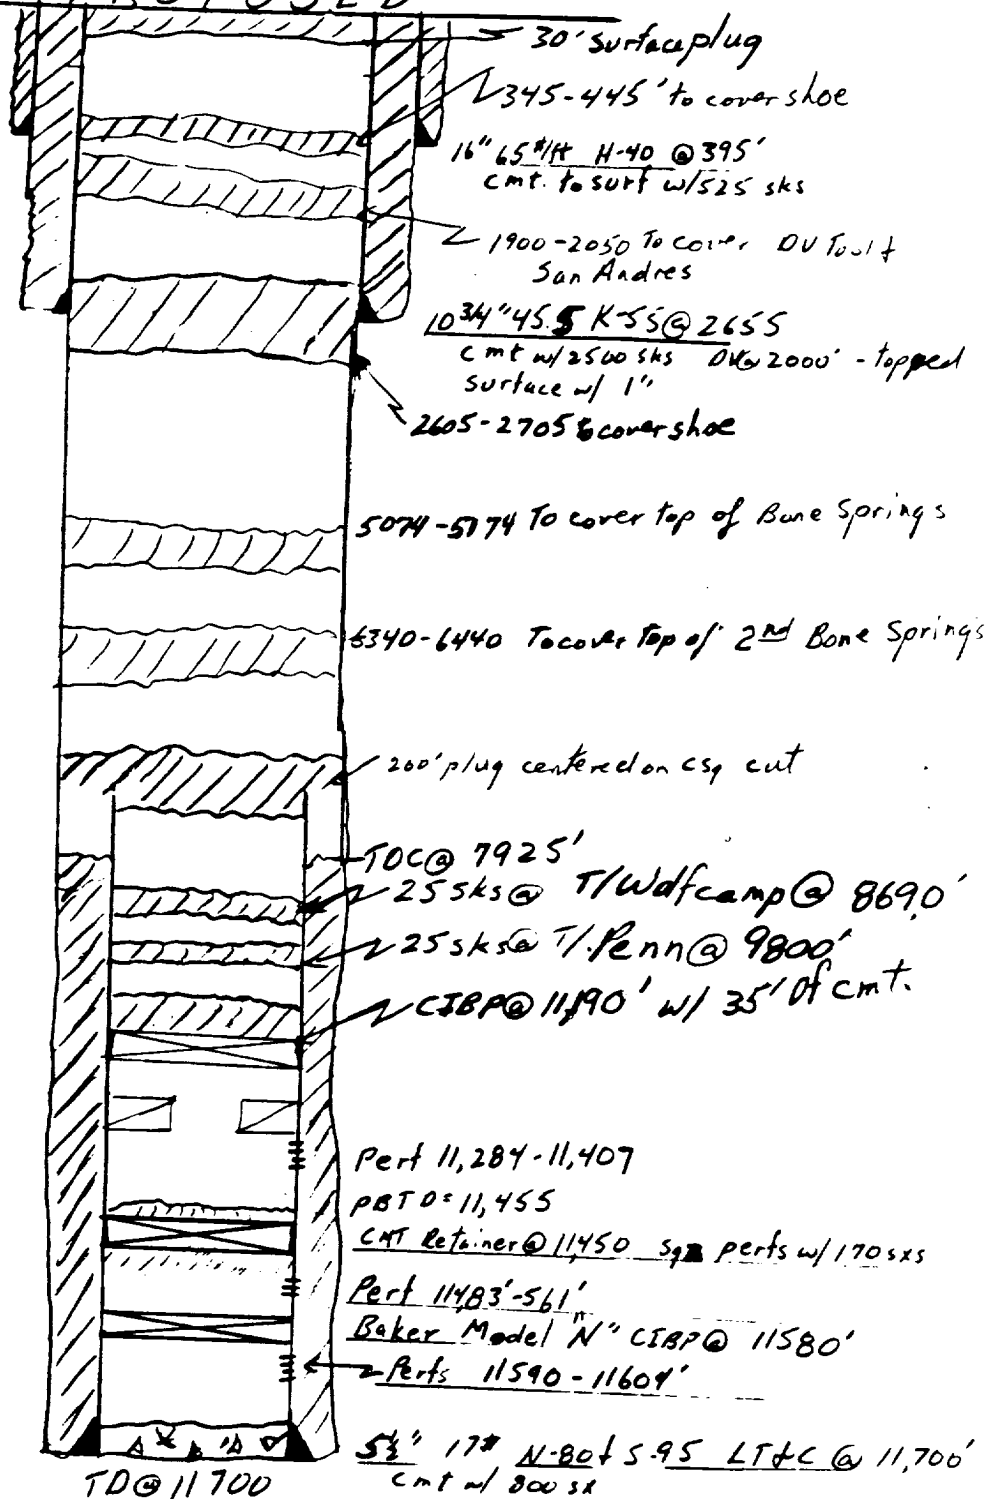

WELL Carlsbad 12 #1

FIELD Carlsbad

SEC. 12 TWP. 22S RGE 26E

CO., ST.

PREPARED BY R.S.H.

DATE 3/9/88

REVISIONS _____