

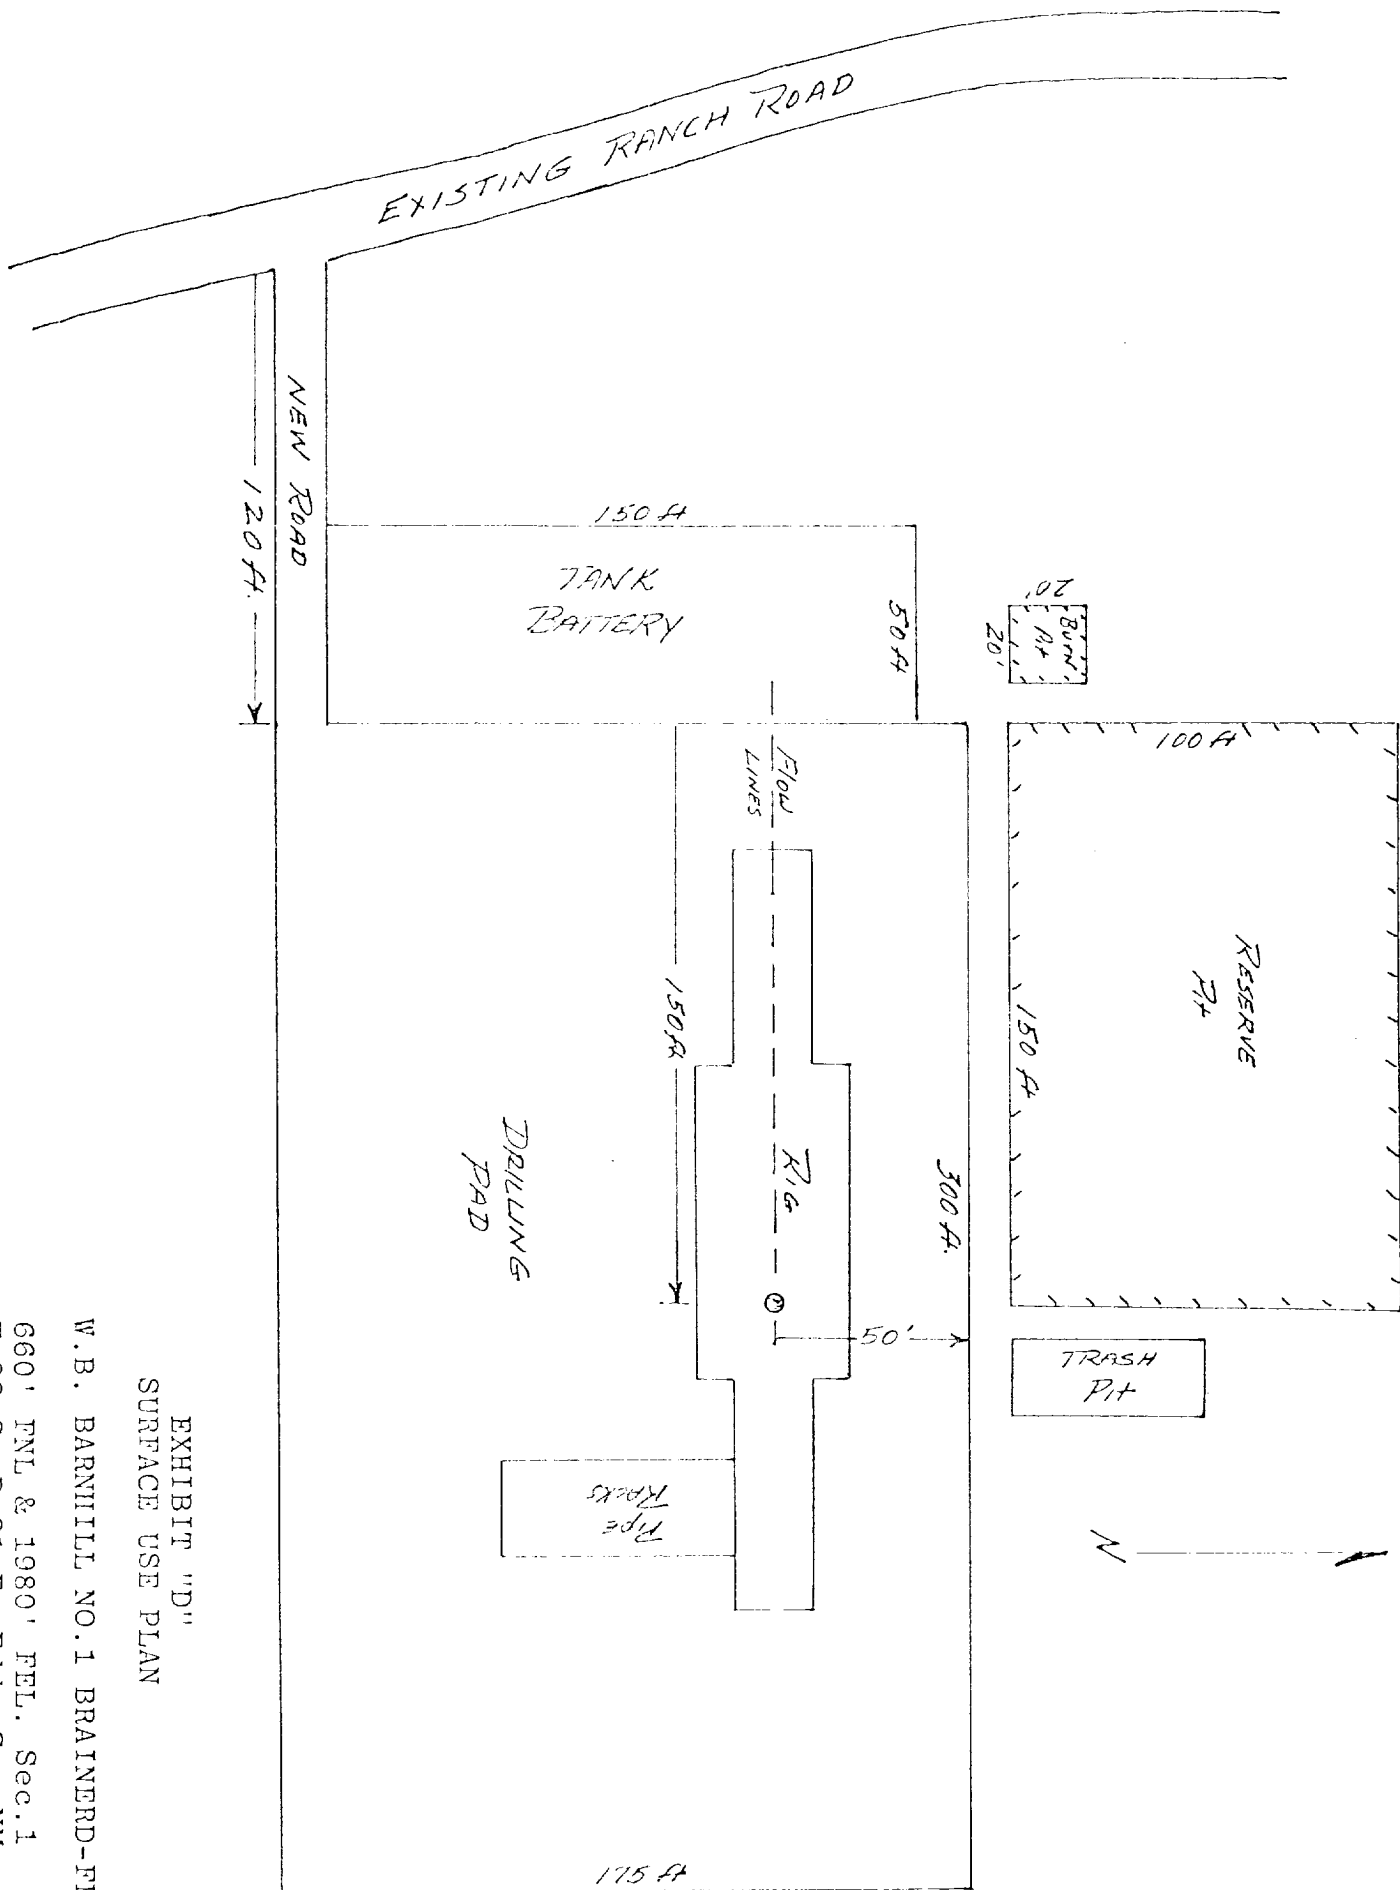


EXHIBIT "D"
SURFACE USE PLAN

W.B. BARNHILL NO. 1 BRAINERD-FED.

660' FNL & 1980' FEL, Sec. 1
T-22-S, R-21-E, Eddy Co. NM

SCALE 1" = 50 ft