


WELL-
LOC.-
CTY.,ST.-

KEYSTONE NO. 1
1980' FNL & FEL, SEC. 32, T20S, R28E
EDDY, NEW MEXICO

G.L.= 3212'

K.B.= 3227'

WELL SCHEMATIC

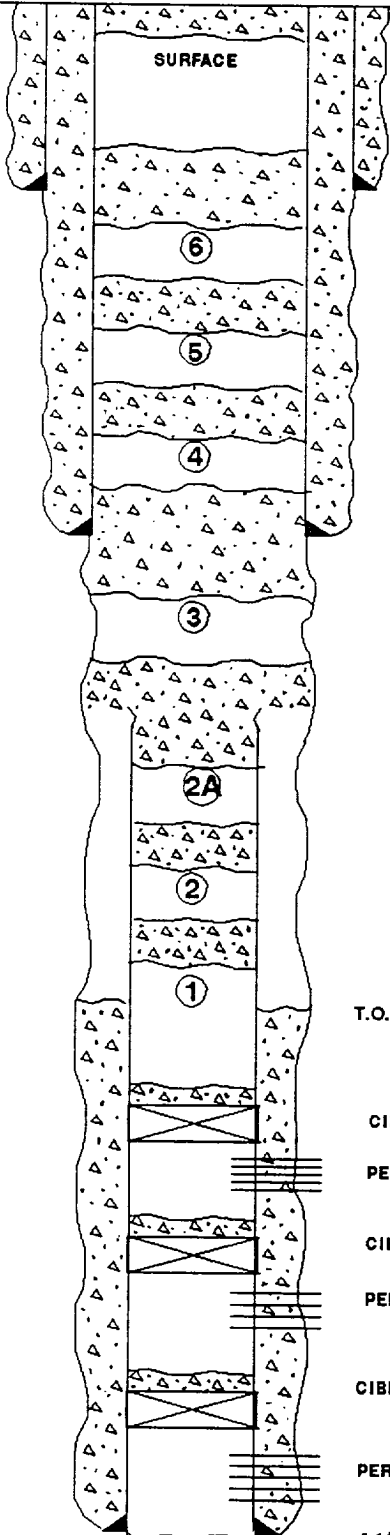

13-3/8" @ 608'

8-5/8" @ 3010'

T.O.C. @ 8138' (CBL)

CIBP @ 8980'

PERFS : 9007-19'

CIBP @ 10450'

PERFS : 10,545-53' &
10,592-600'

CIBP @ 11,120'

PERFS : 11,150-480'

4-1/2" @ 11,595'

	SIZE	HOLE SIZE	WEIGHT	GRADE	THREAD	DEPTH
CASING	13-3/8"	17-1/2"	48	H-40		608'
CASING	8-5/8"	12-1/4"	24 & 32	K-55	ST&C	3010'
CASING	4-1/2"	7-7/8"	11.6 & 13.5	N-80	LT&C	11,595'
TUBING	2-3/8"		4.7	J-55		10,500'

PROPOSED P&A

THE FOLLOWING ARE THE ANTICIPATED PLUGS TO BE SET

ASSUMING THE 4-1/2" CASING IS CUT @ 4000'.

	Interval		
	Cmt.	Coverage	Type Plug
SURFACE PLUG :	10 sk	surface	CASING
PLUG #6 :	40 sk	560-660'	CASING
PLUG #5 :	40 sk	1510-1610'	CASING
PLUG #4 :	40 sk	2510-2610' *	CASING
PLUG #3 :	50 sk	2960-3060'	SHOE
PLUG #2A :	40 sk	3950-4050'	IN & OUT
PLUG #2 <i>253x</i> :	<i>10 sk</i>	4960-5060'	CASING
PLUG #1 <i>253x</i> :	<i>10 sk</i>	6260-6360'	CASING

* 2400-2500

35'
CIBP TO BE SET @ 8980' SPOTTING 20' CMT. ON TOP.

PREPARED BY

DATE

Stephen A. Meyer

2-28-91