

WELL-
LOC.-
CTY., ST.-

KEYSTONE NO. 1
1980' FNL & FEL, SEC. 32, T20S, R28E
EDDY, NEW MEXICO


G.L. = 3212'

K.B. = 3227'

WELL SCHEMATIC

	SIZE	HOLE SIZE	WEIGHT	GRADE	THREAD	DEPTH
CASING	13-3/8"	17-1/2"	48	H-40		608'
CASING	8-5/8"	12-1/4"	24 & 32	K-55	ST&C	3010'
CASING	4-1/2"	7-7/8"	11.6 & 13.5	N-80	LT&C	11,595'
TUBING	2-3/8"		4.7	J-55		10,500'

BEFORE P&A

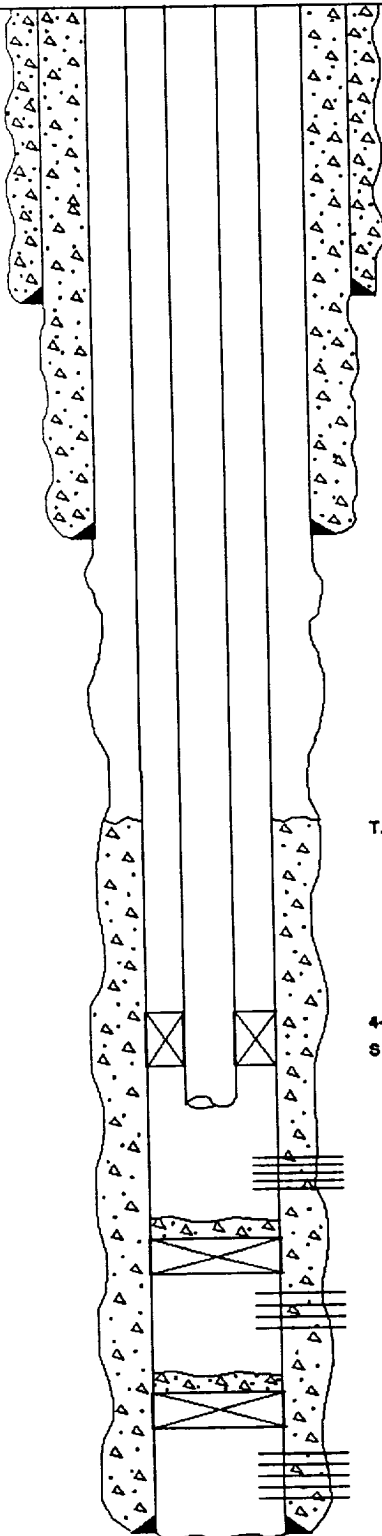

13-3/8" @ 608'

8-5/8" @ 3010'

T.O.C. @ 8138' (CBL)

4-1/2" BAKER MODEL R
SET @ 8930'

PERFS : 9007-19'

CIBP @ 10450'

PERFS : 10,545-53' &
10,592-600'

CIBP @ 11,120'

PERFS : 11,150-460'

4-1/2" @ 11,595'

PREPARED BY

DATE

Stephen A. [Signature]

2-28-91