


Federal 34 #1

950' FSL + 1470' FUL, 24-20-26

0' - 13.5' AGL

1/24/73
Data comp. 12/23/72

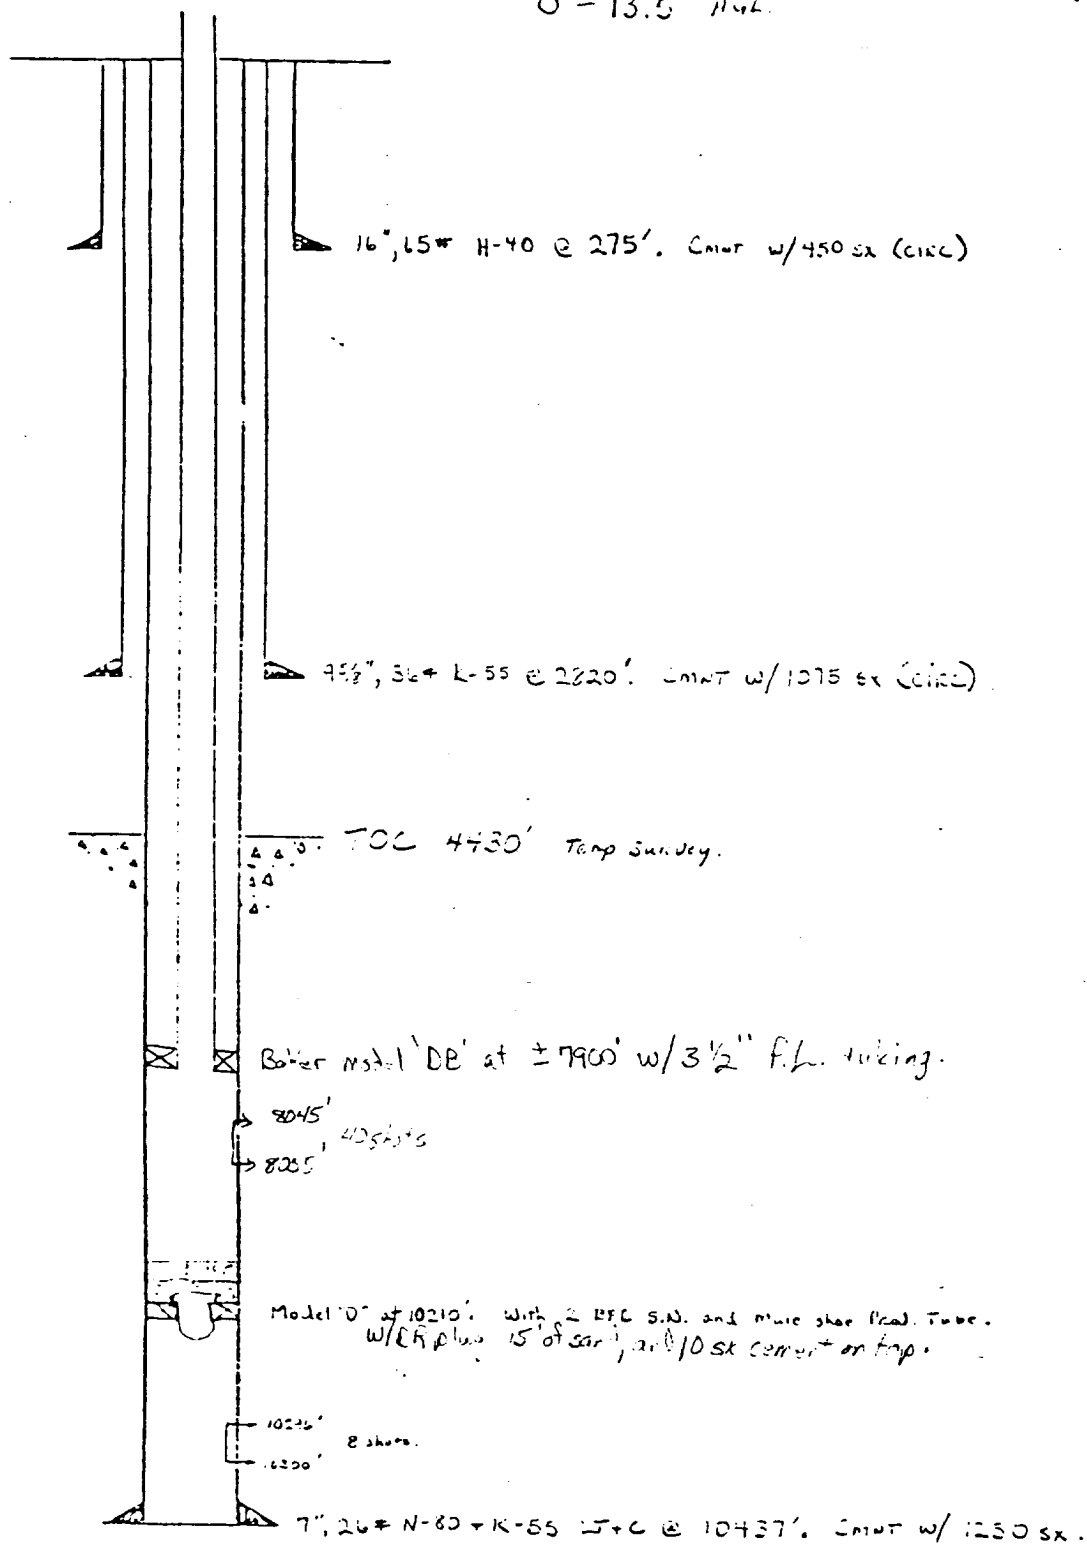

Proposed Wellbore