


Federal 34 #1

960' FSL + 1470' FUL, 34-20-26

0' - 13.5' AGL.

Drawn 11/21/78
Drill Comp. 12/23/77

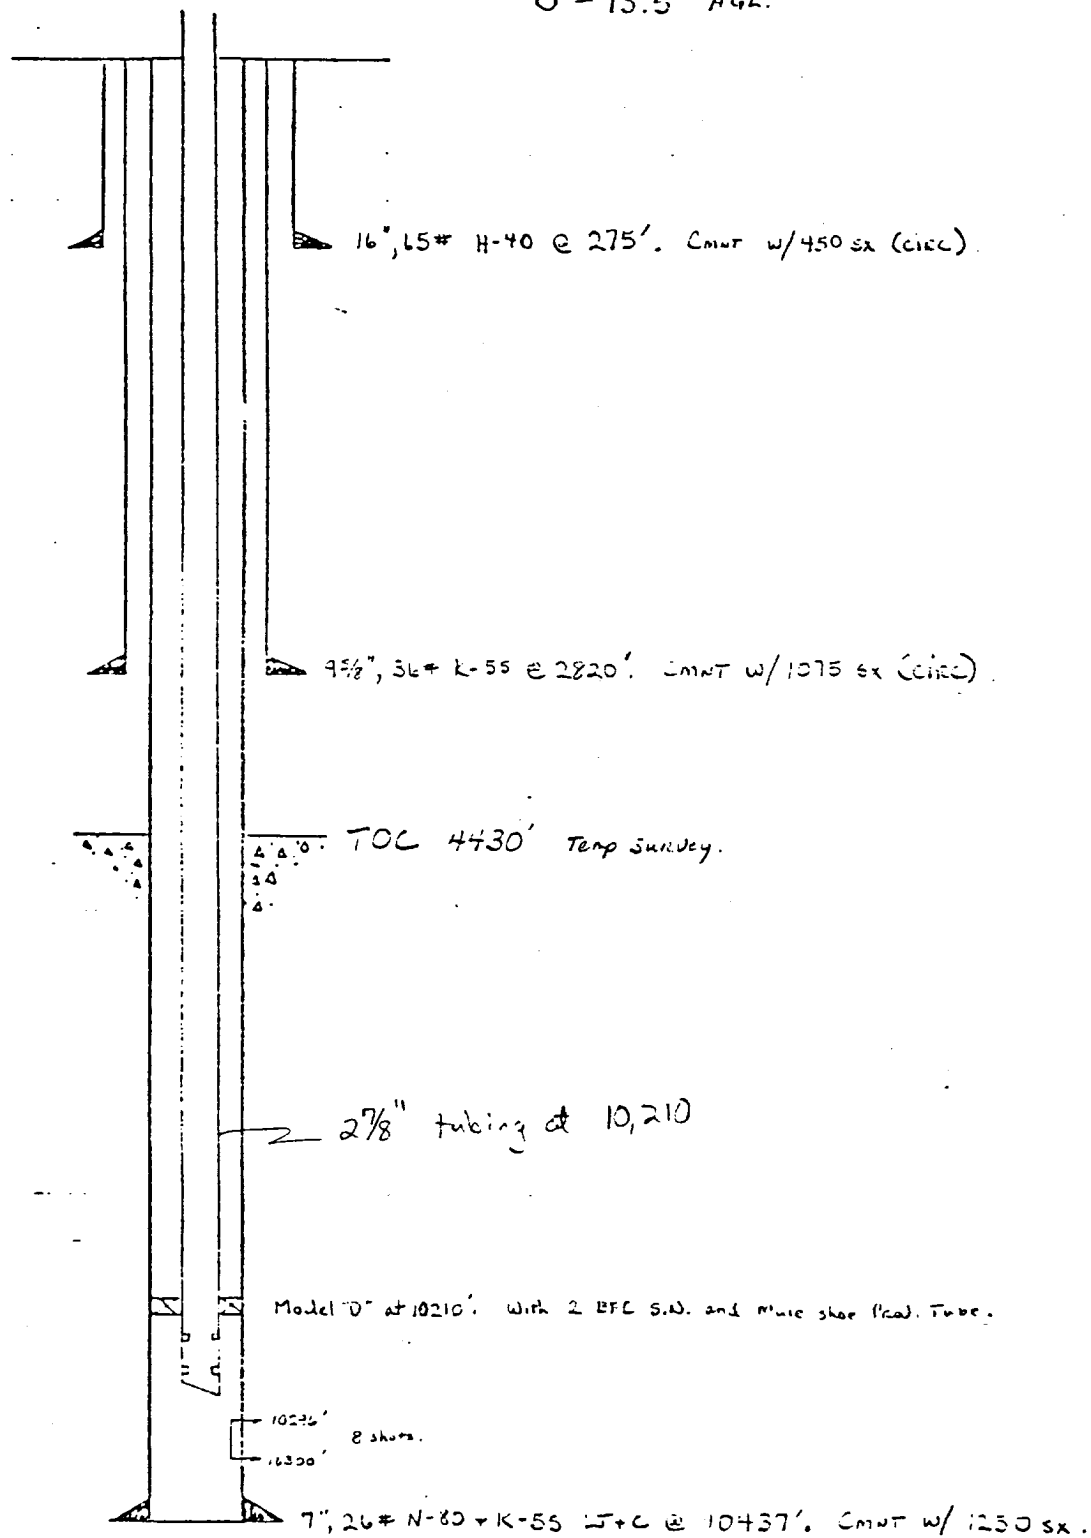

PRESENT