


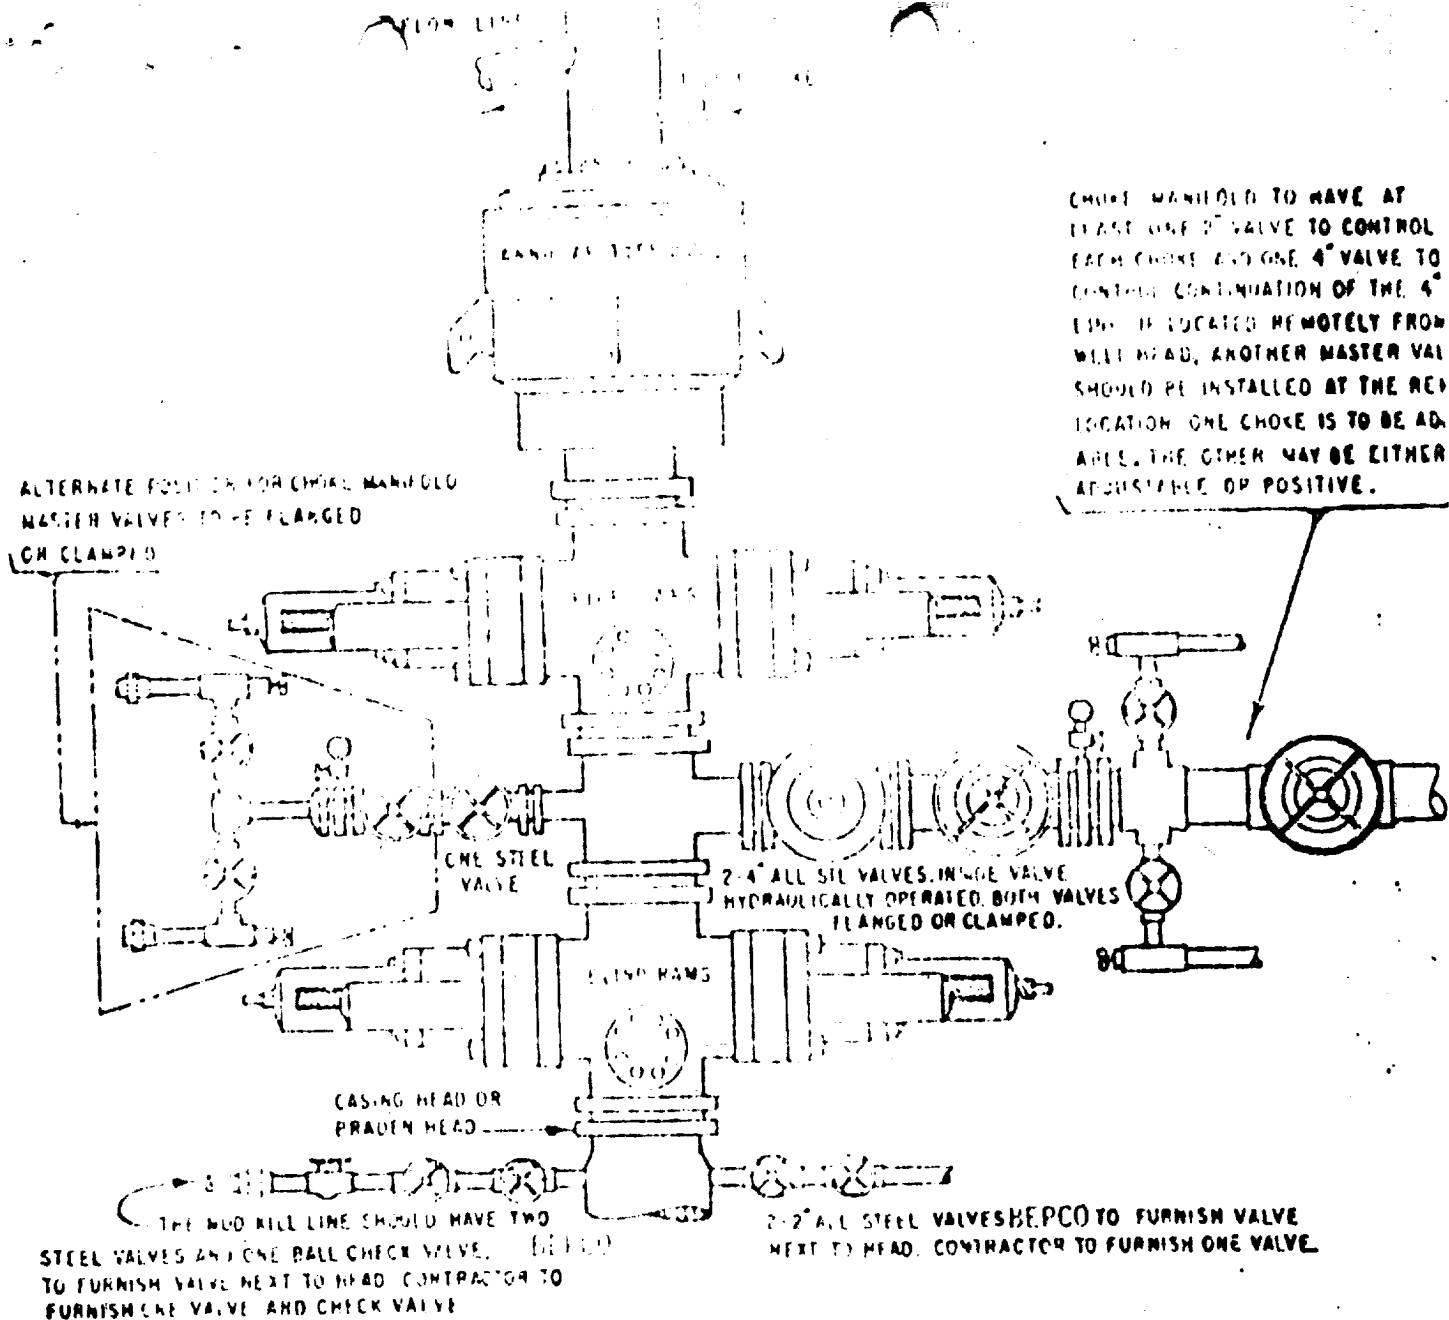

THE FOLLOWING CONSTITUTE MINIMUM BLOWOUT PREVENTER REQUIREMENTS

- CONDITIONS MUST BE MET BY AN ANNUAL TEST. BLOWOUT PREVENTER ON TOP AND A CHOKER SPOOL BELOW AND EITHER
 - (1) TWO BLOWOUT PREVENTERS BELOW THE SPOOL, THE LOWER UNIT CONTAINING BLIND RAMS AND THE UPPER UNIT CONTAINING PIPE RAMS, OR
 - (2) A DUAL BLOWOUT PREVENTER BELOW THE SPOOL WITH BLIND RAMS ON BOTTOM AND PIPE RAMS ON TOP.
- OPENING ON CHOKER SPOOL TO BE FLANGED, STUDDED OR CLAMPED
- ALL CONNECTIONS FROM OPERATING HANDLES TO PREVENTERS TO BE ALL STEEL HOSE OR TUBE A MINIMUM OF ONE INCH IN DIAMETER
- THE 2-4" ALL STEEL LIFTING PRESSURE LINE AT LEAST 15% IN EXCESS OF THAT REQUIRED WITH SUFFICIENT VOLUME TO OPERATE THE
- ALL CONNECTIONS TO AND FROM PREVENTER TO HAVE A PRESSURE RATING EQUIVALENT TO THAT OF THE B.O.P.'S.
- MANUAL CONTROLS TO BE INSTALLED BEFORE CEMENTING CEMENT
- KEYS TO BE INSTALLED ON FILE
- INSIDE BLOWOUT PREVENTER TO BE AVAILABLE ON RIG FLOOR
- DUAL OPERATING CONTROLS ONE LOCATED BY DRILLERS POSITION AND THE OTHER LOCATED A SAFE DISTANCE FROM THE RIG FLOOR

BLPCO IV

THREE CLOSURE HYDRAULIC BLOWOUT PREVENTERS