


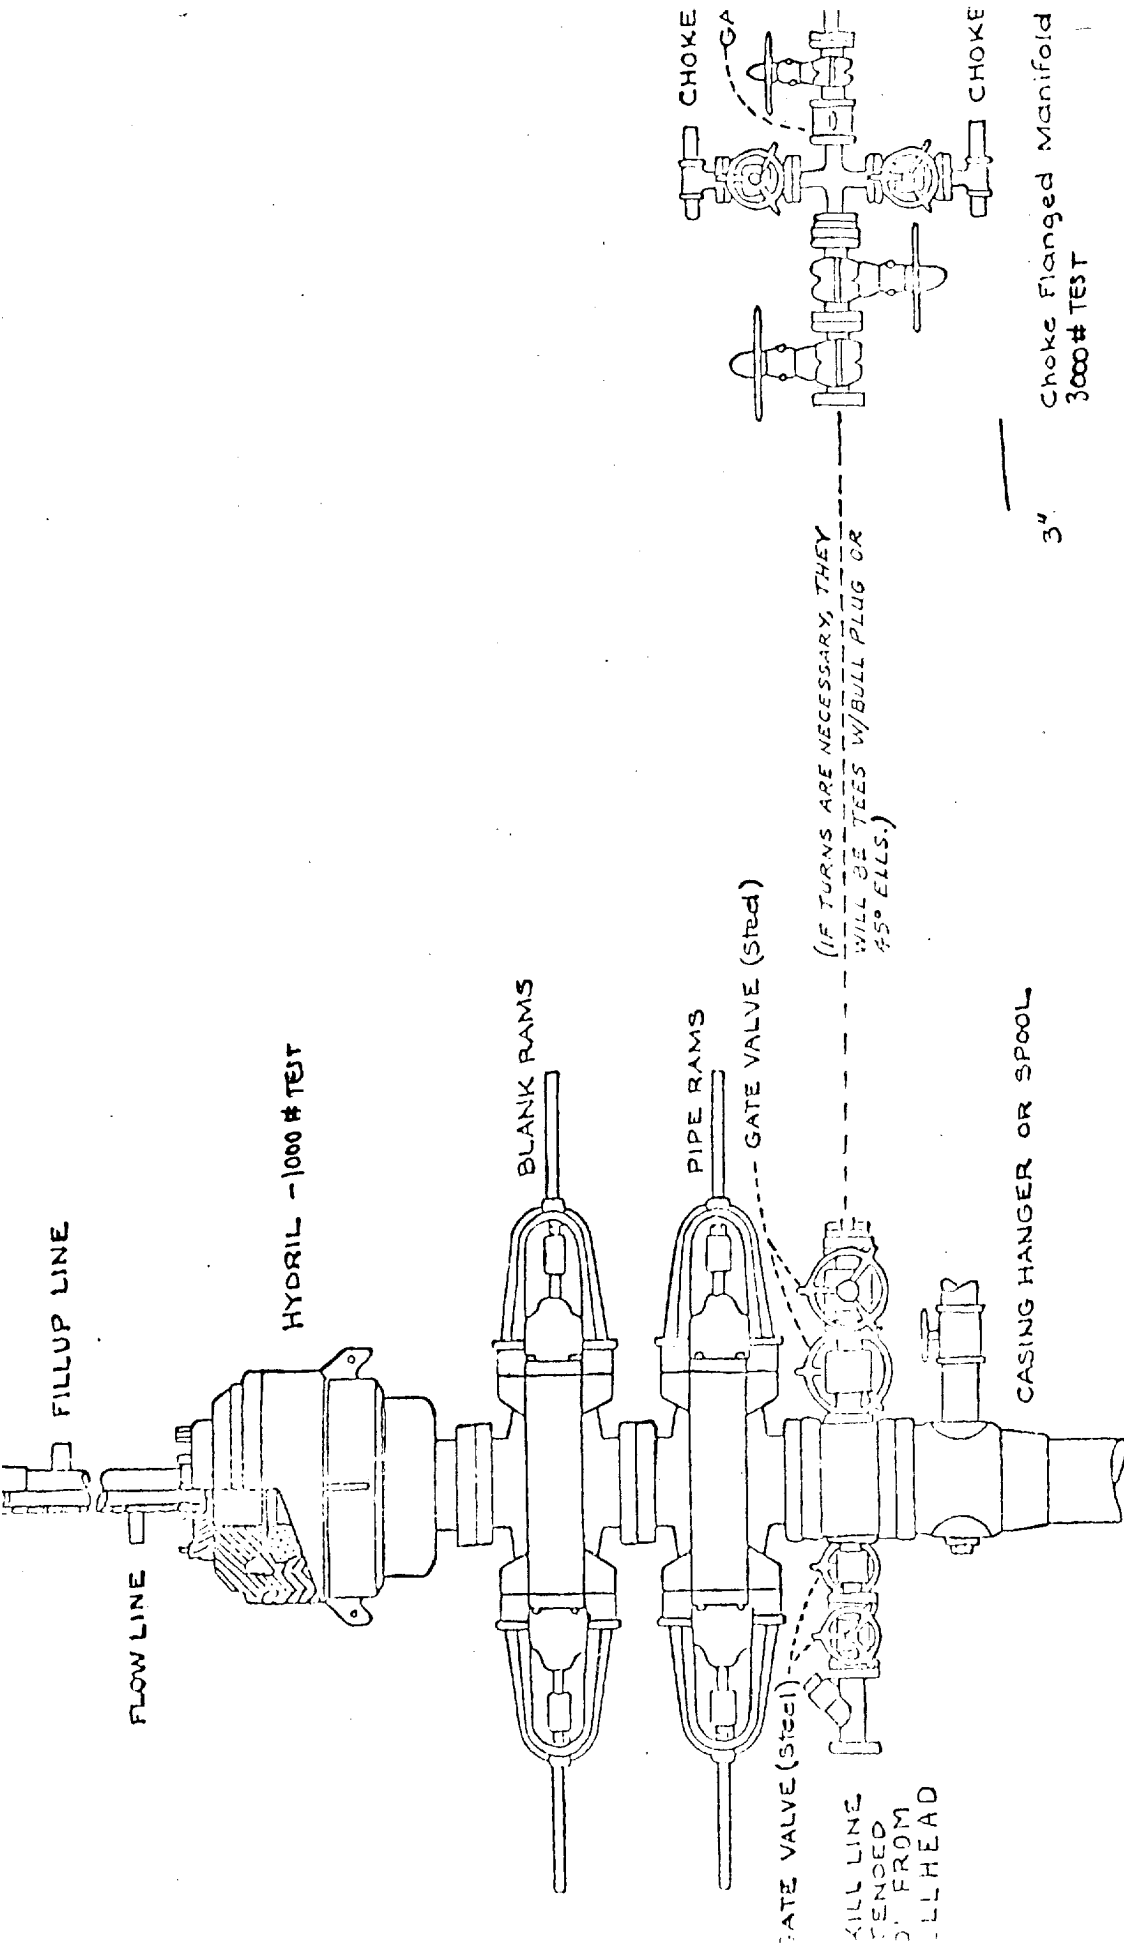

3000 # TEST BOP
80 GAL. KOOMEY ACCUMULATOR

DURHAM, INC.

Stinking Draw Federal #1
1980' FNL & 660' FWL
Section 13
T-21-S, R-22-E
Eddy County, New Mexico

EXHIBIT C