

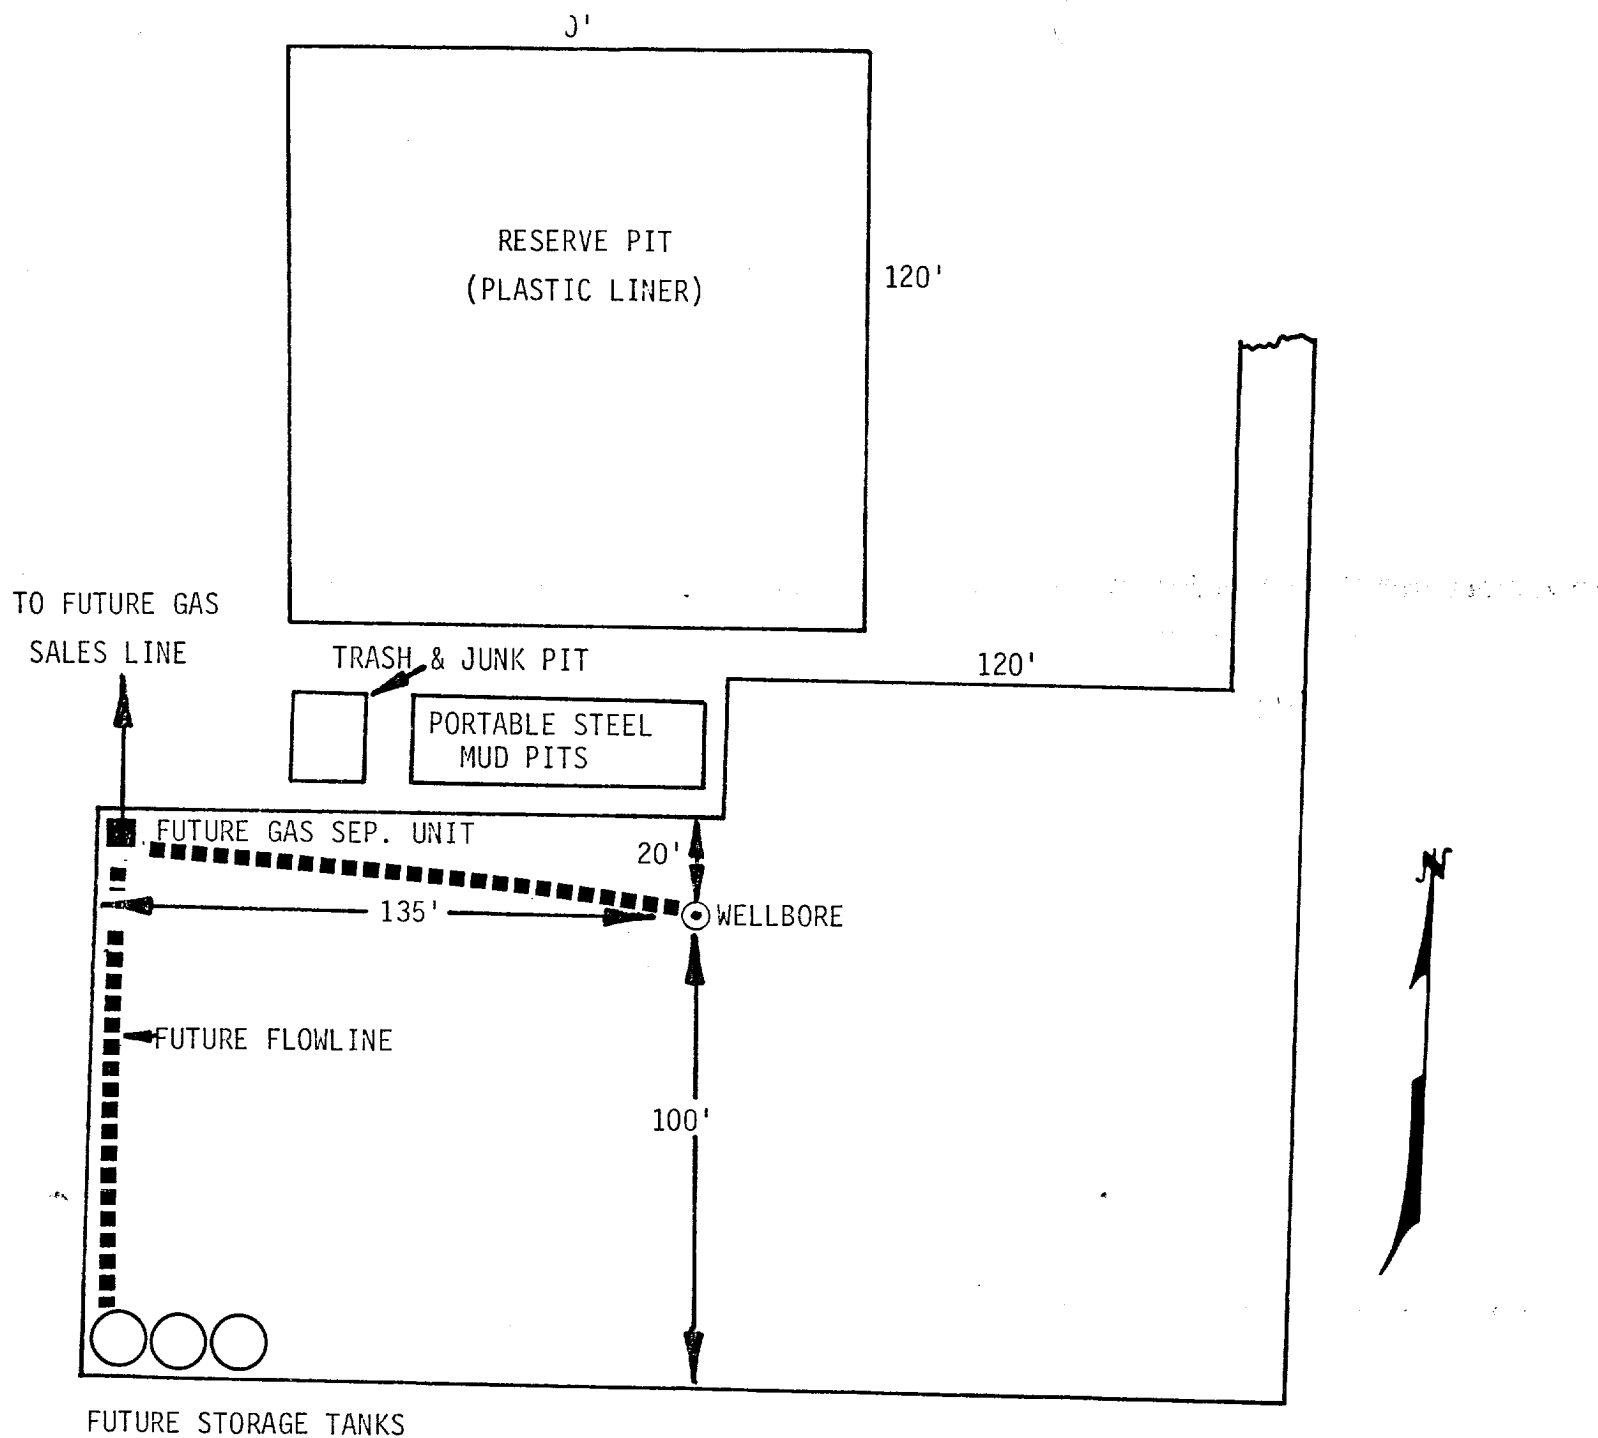


EXHIBIT "C"



Southland Royalty Company

1100 WALL TOWERS WEST, MIDLAND, TEXAS 79701

Citgo Federal Comm. 5 No. 1

660' FNL & 1980' FEL
Section 5, T-20-S, R-28-E
Eddy County, N.M.

Scale 1" = 40'