

LINED RESERVE
PIT

TRASH
PIT

Parker Drilling Company

RD 38

Suggested Location Size
393' X 300'

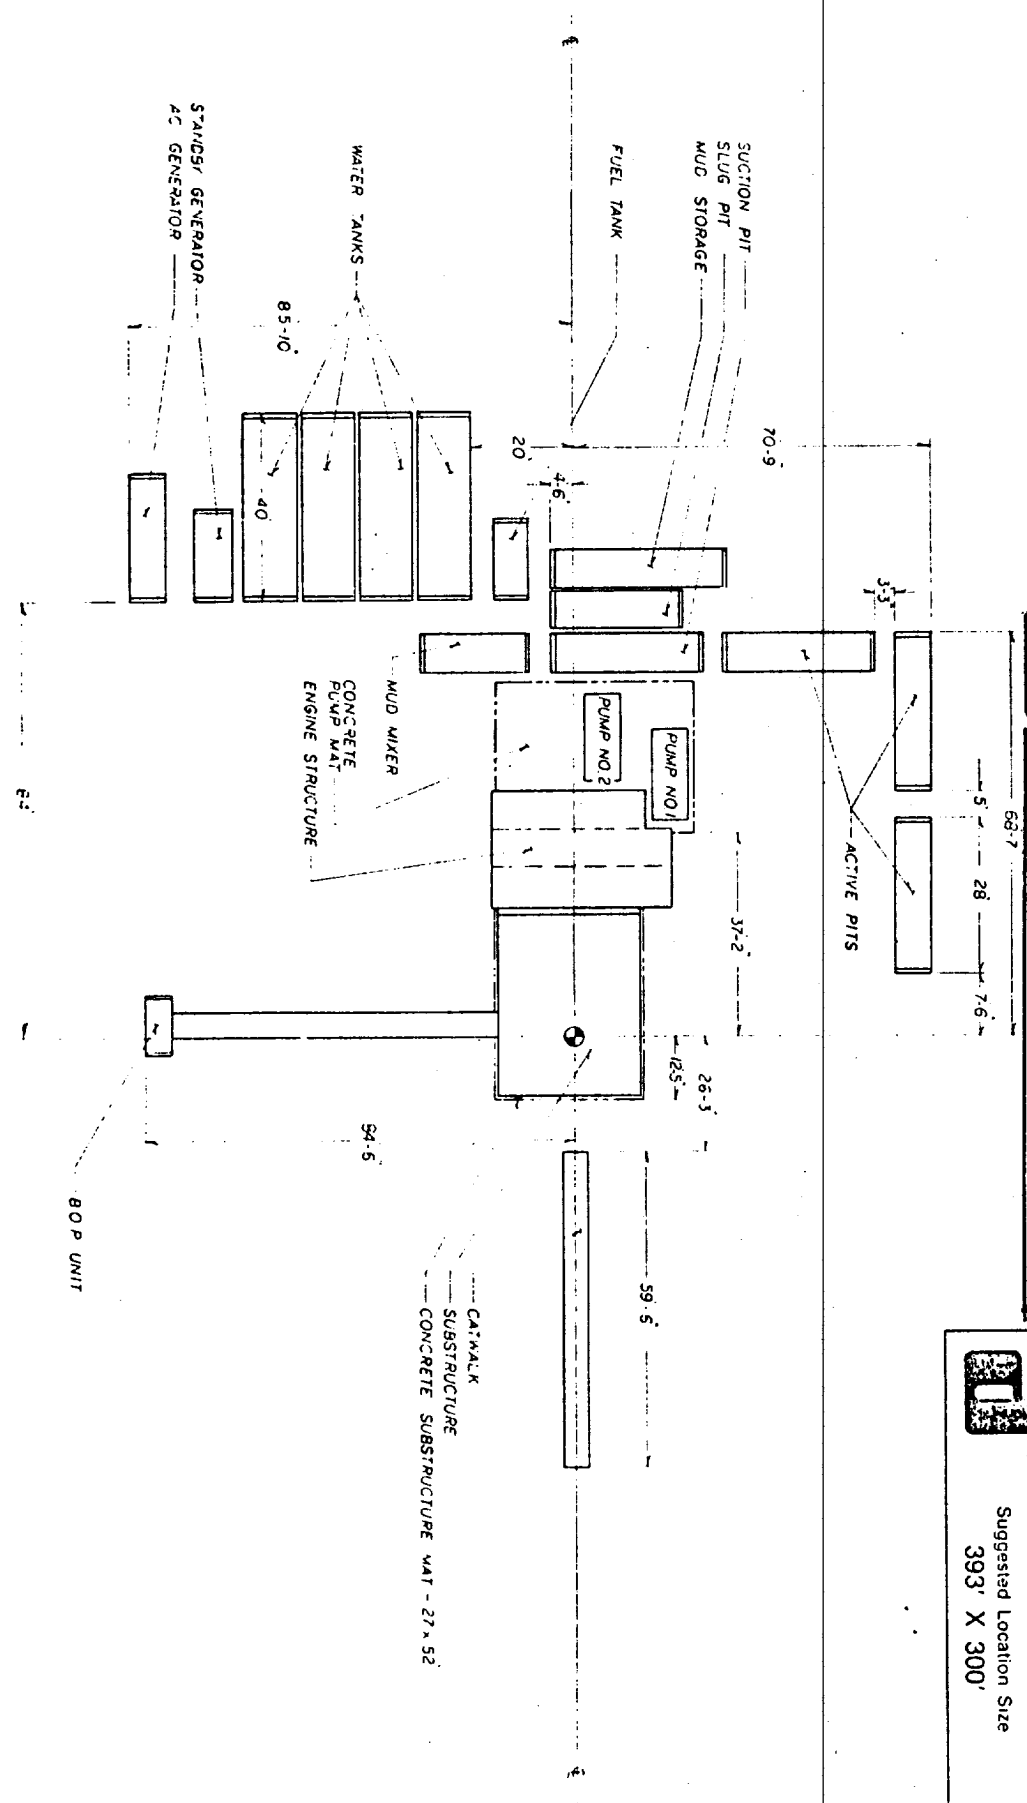


EXHIBIT "D"