


BLOWOUT PREVENTER DIAGRAM

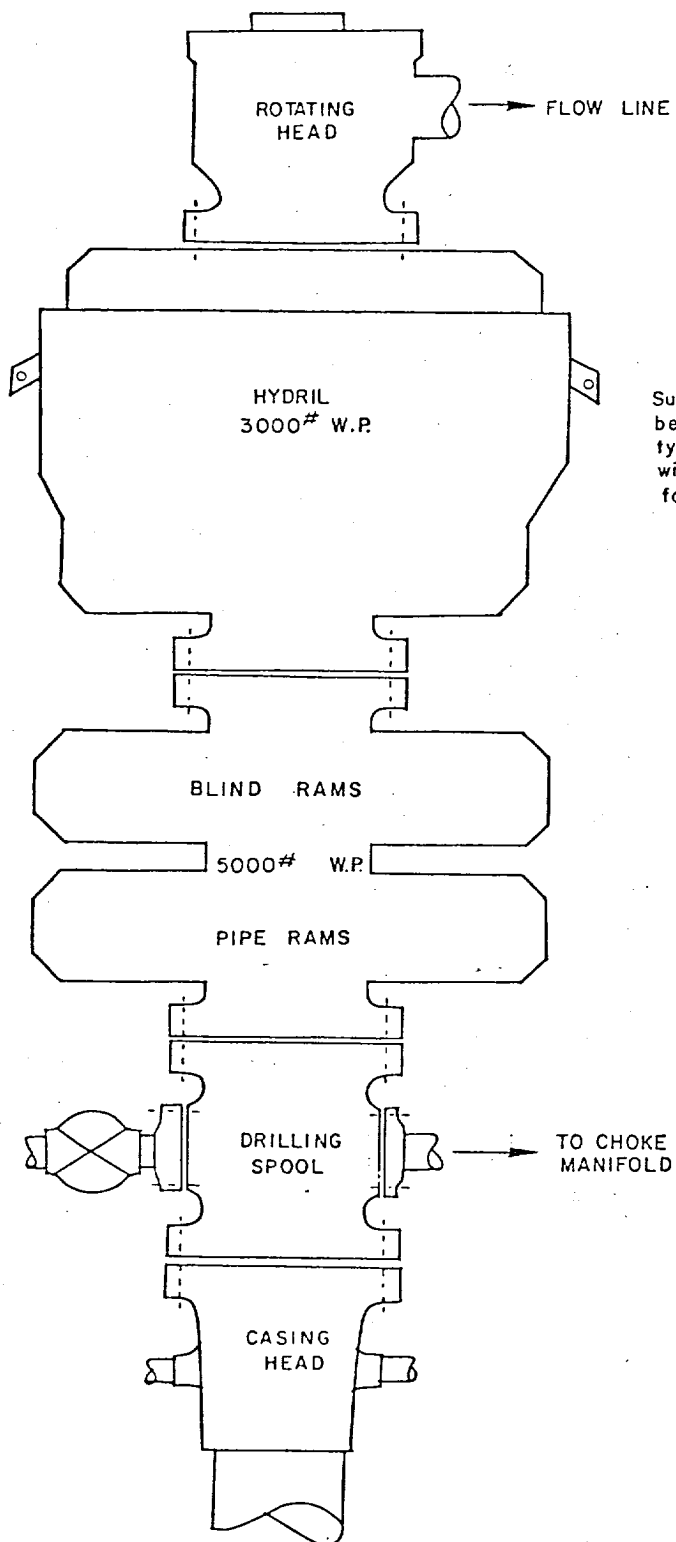

CLOSING METHOD

Sufficient accumulator volume shall be available to operate both the bag type preventer and pipe ram preventer with a snap-action through the following steps: close-open-close.

Cities Service Company
GOVERNMENT AO No. 1
660' FSL & 1980' FWL
Section 8, T-20-S, R-28-E
Eddy County, New Mexico