


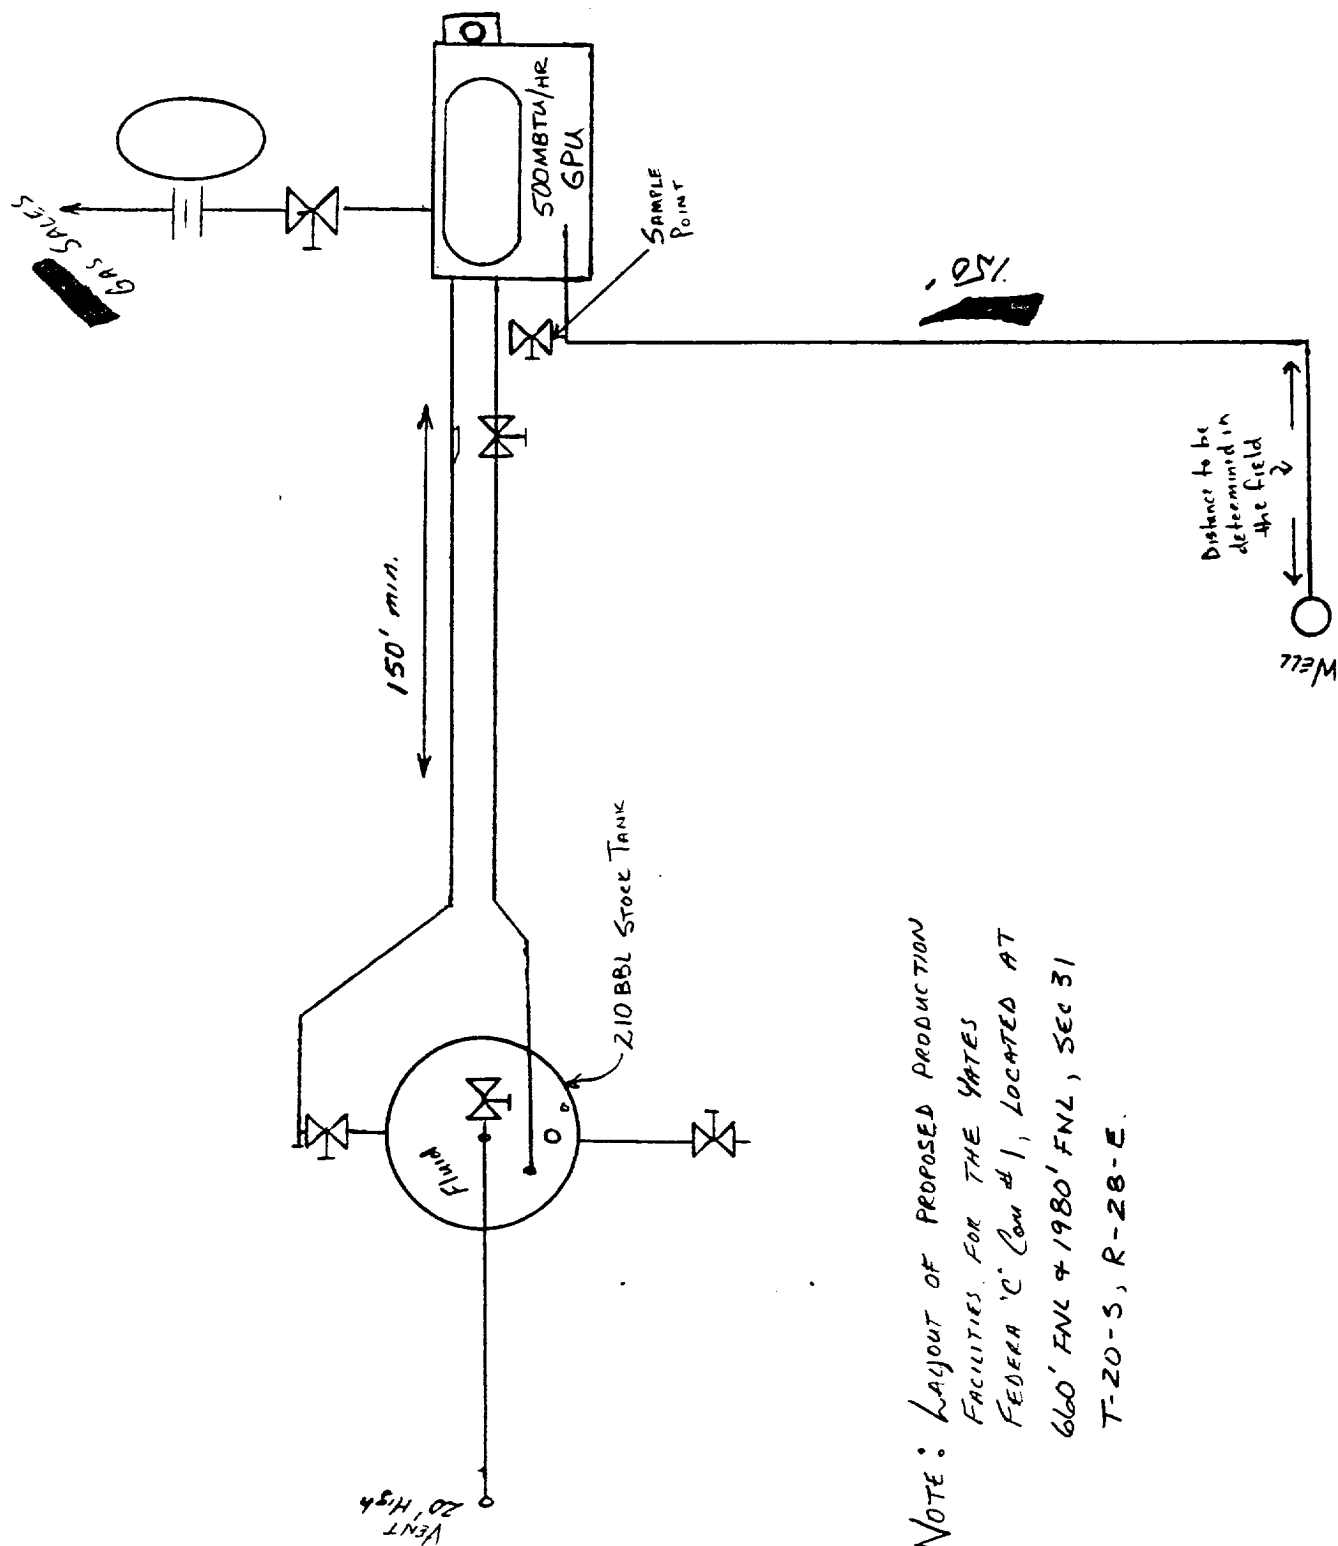

NOTE: LAYOUT OF PROPOSED PRODUCTION FACILITIES FOR THE YATES FEDERA 'C' Com #1, LOCATED AT 660' FNL & 1980' FNL, SEC 31 T-20-S, R-28-E.