


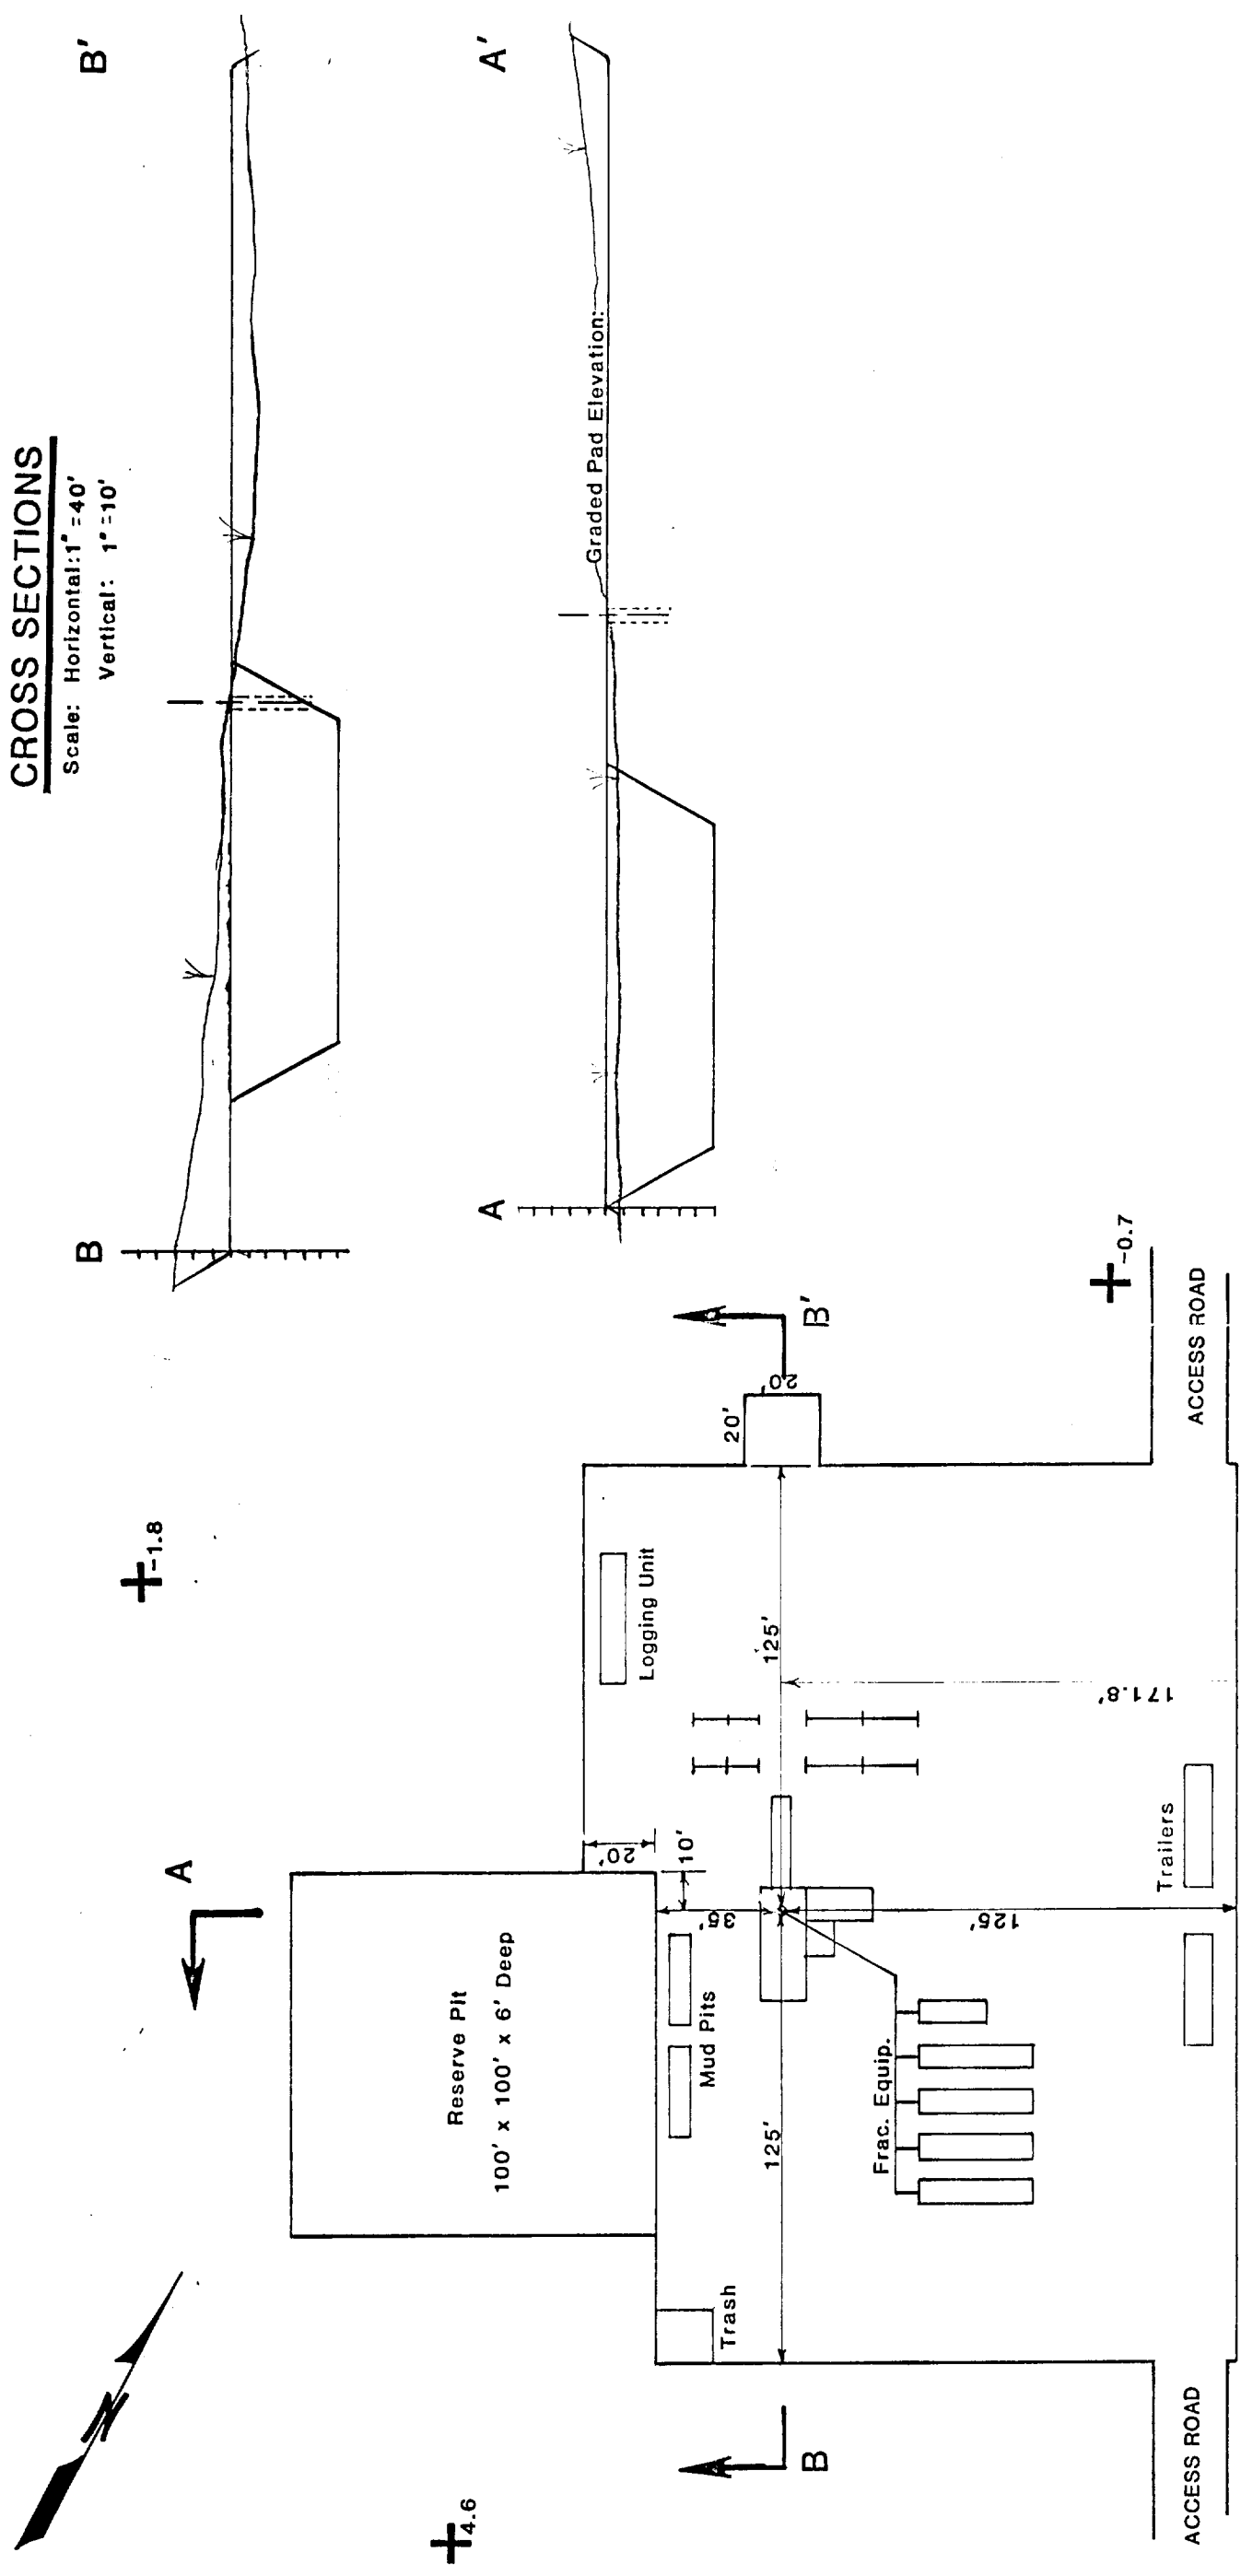

BURTON FLAT FEDERAL "B" #1		EXXON COMPANY, U.S.A. (a division of Exxon Corporation)	
LOT 5 SEC. 1 T21S R27E		PRODUCTION DEPARTMENT	
EDDY CO., NEW MEXICO		EXHIBIT "B"	
DRAWN M.L.L.H.	ENGR. SECTION	DATE 5/13/83	FILE NO.
CHECKED	APPROVED	SCALE SHOWN	JOB NO.
			WB-1838 H