


WELLBORE SKETCH AND WELL HISTORY

ELEV.: KB _____", _____' ABOVE _____

LEASE & WELL NAME: Burton Flat "B" Federal #1
 FIELD: _____ COUNTY: Eddy ST.: N
 LOCATION: Section 1, T21S, R27E

DATE: 2/5/93 BY: JSS REV.: _____ BY: _____

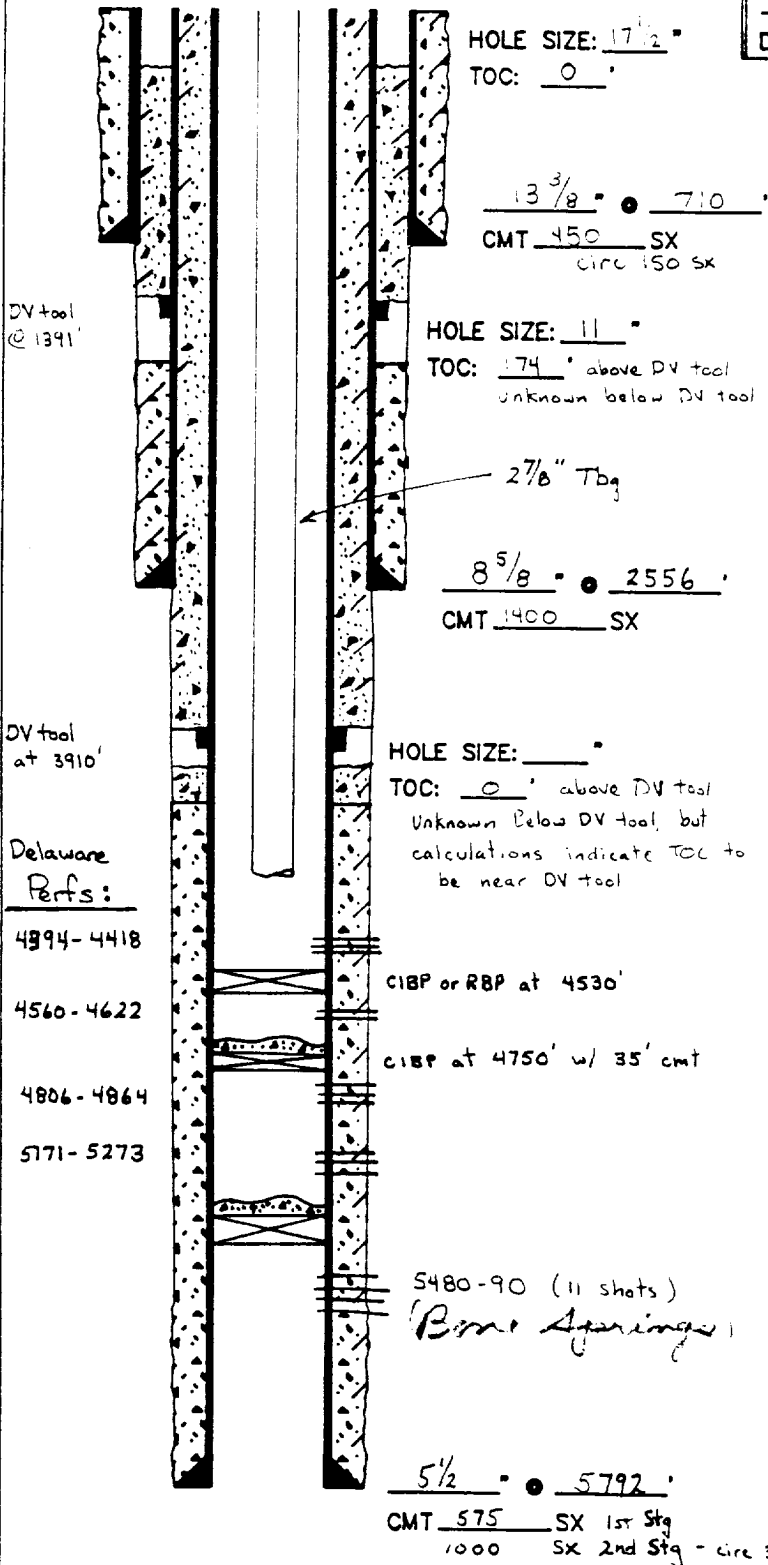

CASING RECORD

SURFACE CASING

O.D.	WT/FT	GRADE	SET AT
13 3/8	61	K-55	710'
8 5/8	24	K-55	2556'

PRODUCTION CASING

5 1/2	15.5	K-55	0-44
5 1/2	14	K-55	44-399
5 1/2	15.5	K-55	3994-57

TUBING

NO. JTS.	O.D.	THD.	TYPE	WT.	GDE.	SET
----------	------	------	------	-----	------	-----

WELL HISTORY:

9/83: Perf 5480-90
 Acidz w/ 1400 gals 15% HCL
 Frac w/ 33000 # sd
 FRW 123 80/4BW

Probable (Most Likely Case)
 After Workover Wellbore
 Sketch

TD: _____ PBD: _____