

WELLBORE SKETCH AND WELL HISTORY


ELEV.: KB _____' ABOVE _____'

LEASE & WELL NAME: Burton Flat "S" Federal #.

FIELD: _____ COUNTY: Eddy ST.: 1

LOCATION: Section 21S R27E

DATE: 2/5/93 BY: JSS REV.: _____ BY: _____

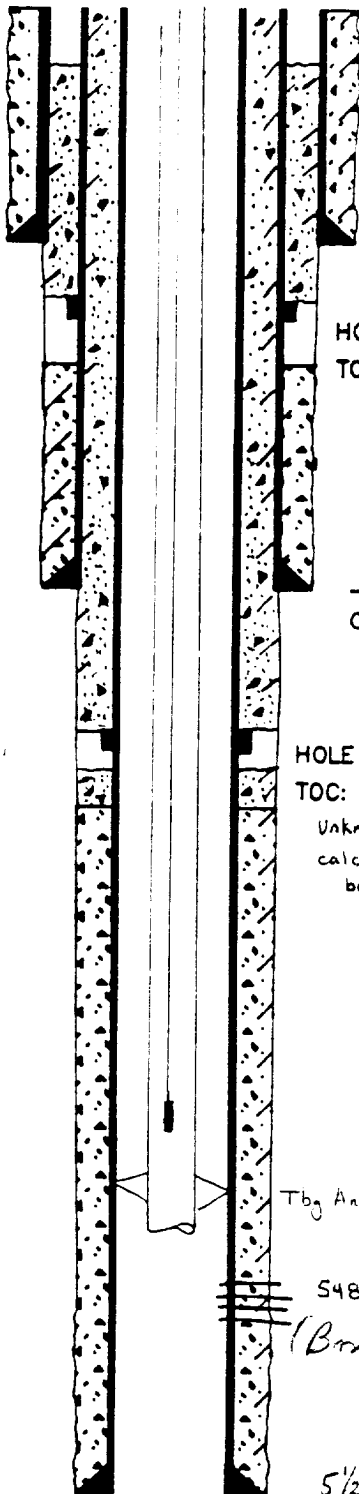

HOLE SIZE: 17 1/2"

TOC: 0'

13 3/8" • 710'

CMT 450 SX
Circ 150 SX

HOLE SIZE: 11"

TOC: 174' above DV tool
Unknown below DV tool

8 5/8" • 2556'

CMT 1400 SX

HOLE SIZE: _____"

TOC: 0' above DV tool
Unknown Below DV tool, but
calculations indicate TOC to
be near DV tool

Tbg Anchor @ 5441'

5480-90 (11 shots)
(Bone Springs)

5 1/2" • 5792'

CMT 575 SX 1st Stg
1000 SX 2nd Stg - Circ 30 SX

CASING RECORD

SURFACE CASING

O.D.	WT/FT	GRADE	SET A
13 3/8	61	K-55	710'
8 5/8	24	K-55	2556

PRODUCTION CASING

5 1/2	15.5	K-55	0-44
5 1/2	14	K-55	44-39'
5 1/2	15.5	K-55	3994-5'

TUBING

NO. JTS.	O.D.	THD.	TYPE	WT.	GDE.	SE
174	2 7/8	8rd	EUE	6.5	J-55	5

WELL HISTORY:

9/83: Perf 5480-90

Add w/ 1400 gals 53 HC-

Free w/ 33000 # sd

FRW 123 80/48W

Before Workover
Wellbore Sketch

TD: _____' PBD: _____'