


.F.2.0



.F.12.3

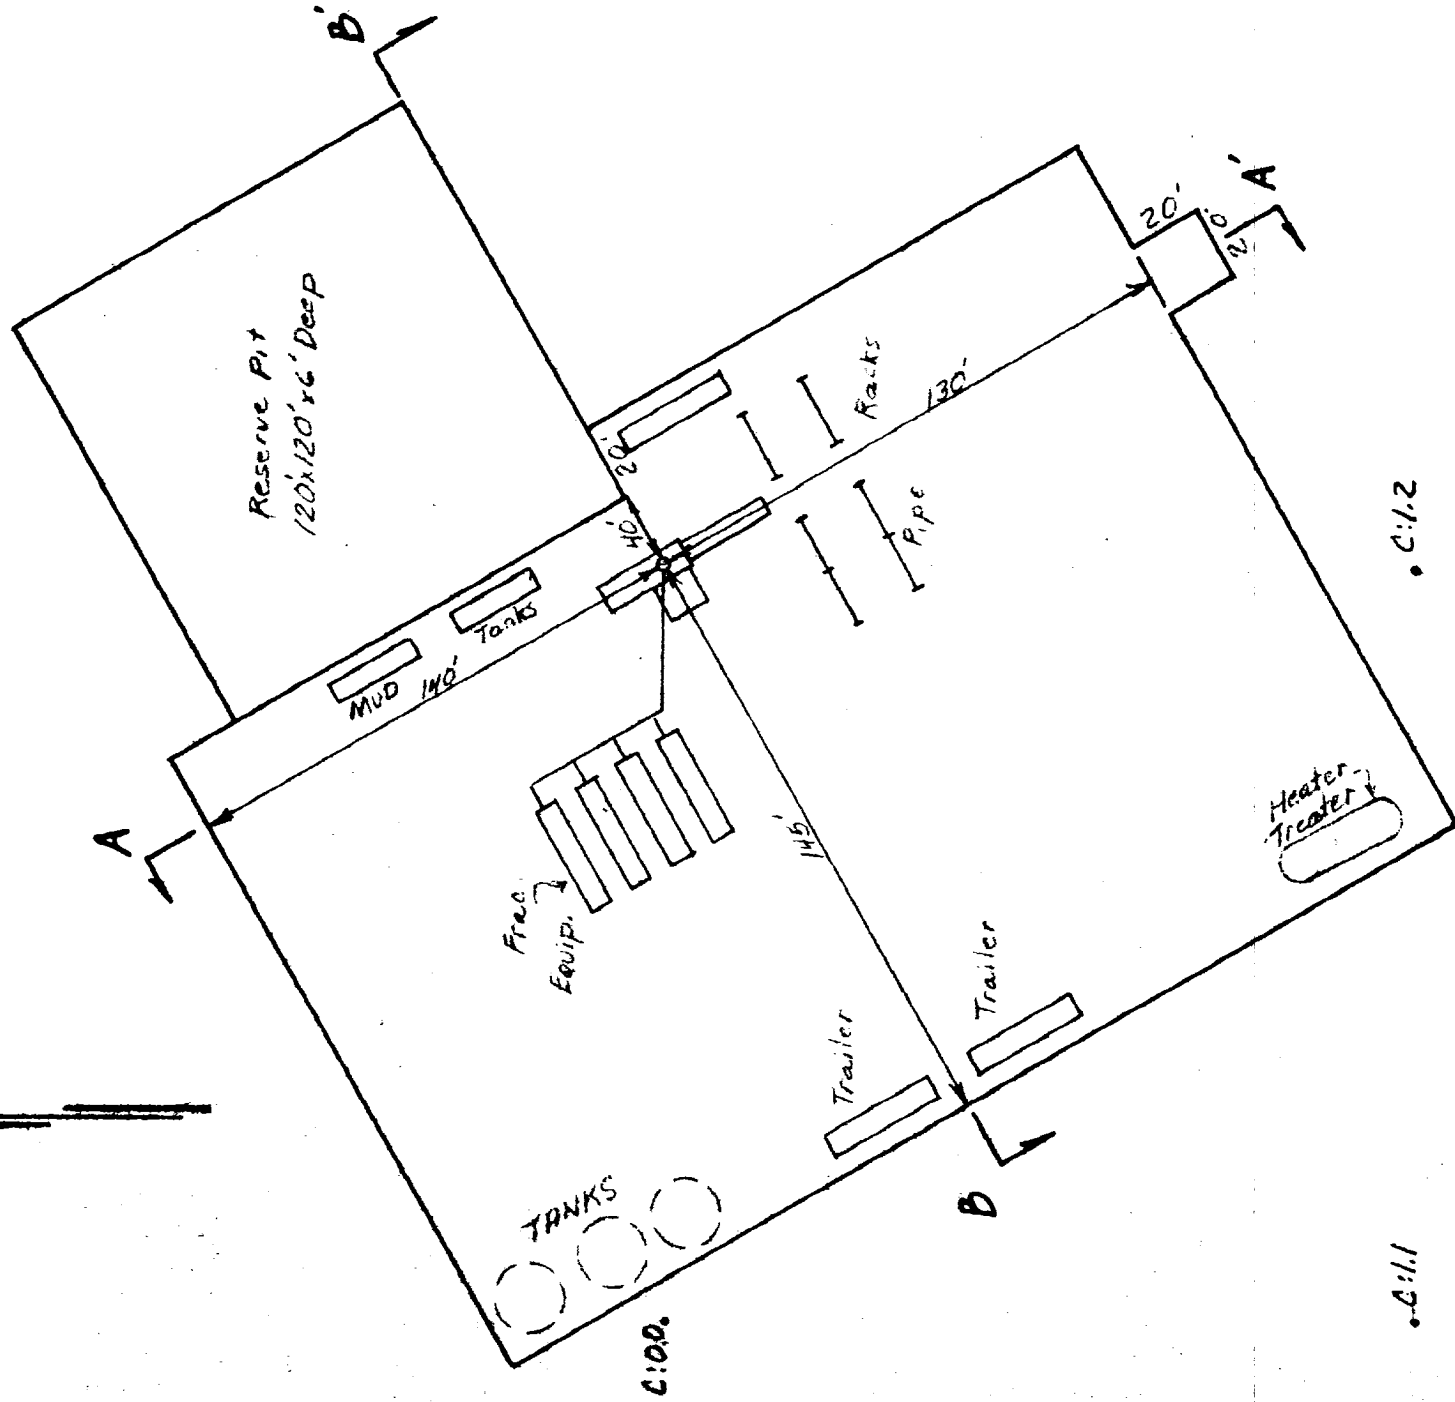


.C.1.1

.C.1.2


.F.0.9

SECTION A-A'

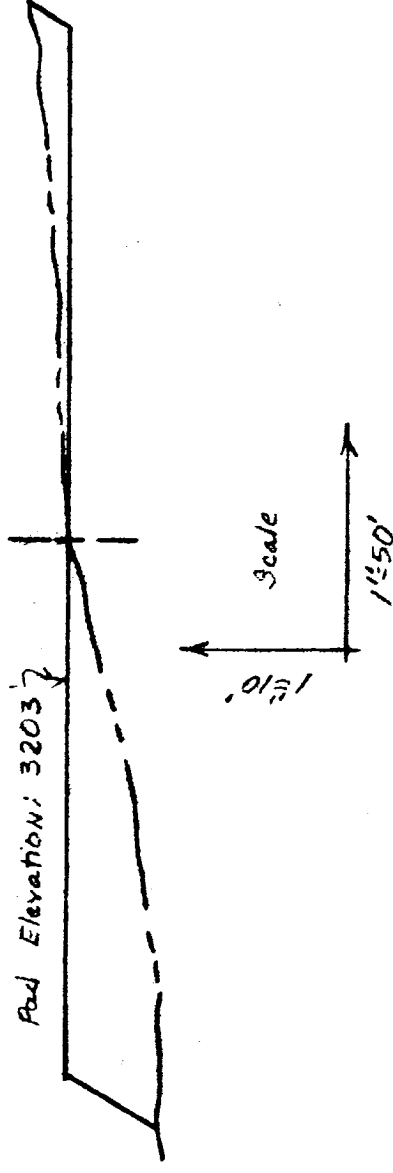

.C.1.4.2

SECTION B-B'

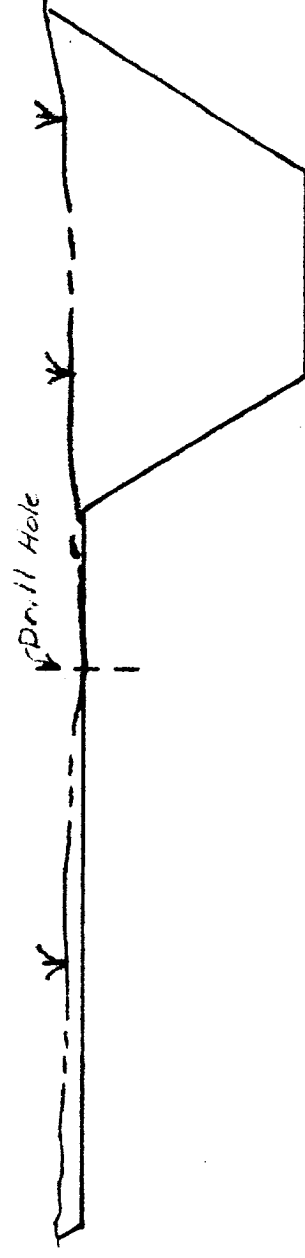

.C.1.4

BURTON FLAY "C" FEDERAL #3 SW/4th SEC. 36 T28N R24E BURTON FLAY		EXXON COMPANY, U.S.A. is a division of Exxon Corporation PRODUCTION DEPARTMENT EXHIBIT "B"	
DATE 10.28.83	JOB NO.	FILE NO.	WS-1898
SCALE Shown			
ENGINEER SECTION CIVIL	REVISED		
DRAWN M.L.H.	CHECKED		
APPROVED			