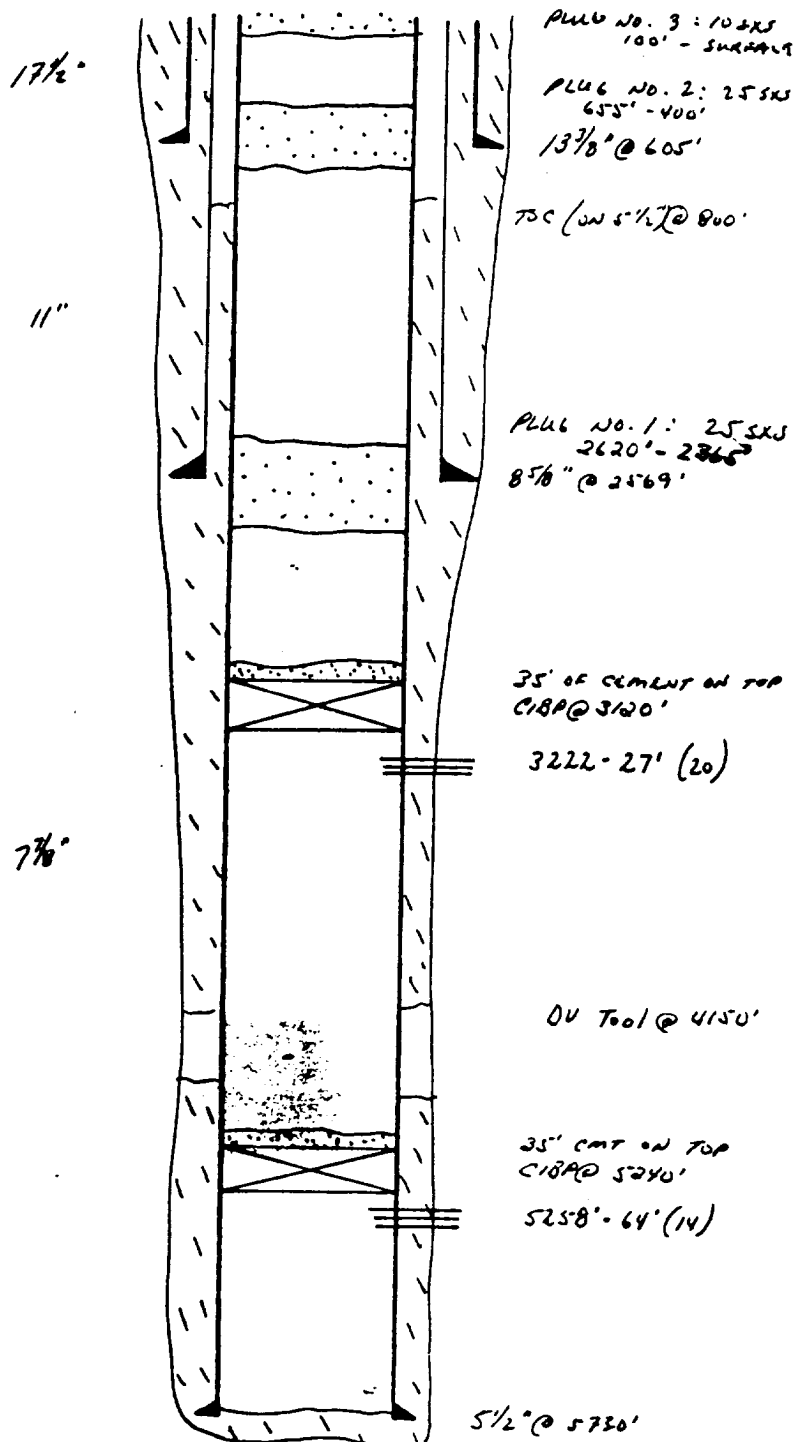


2nd/4, 2nd/4 sic 35, 205, 20

Completion Date 5/84	Field UWDS. MALON	Lease & Well # BURTON FAY "C" FEDERAL No. 3
Elevation 3203' 69	Nature of Work PEA WELL	
Zero		
Perforations Before Workover N/A	Reservoir Before Workover T&A	
Perforations After Workover N/A	Reservoir After Workover PEA	

[illegible]

DATE REVISED RMA 10/2/89