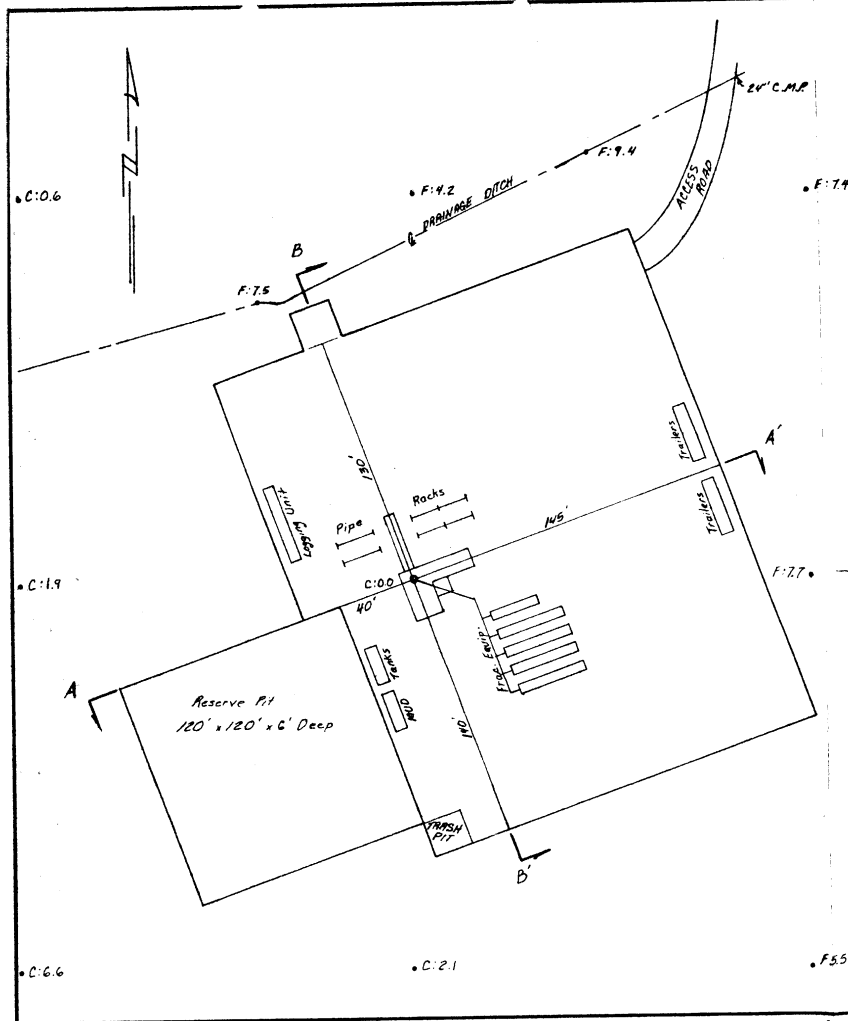


YATES FEDERAL "C" #35 SEC. 5 T 21 S R 27 E EDDY COUNTY, NEW MEXICO			EXXON COMPANY, U.S.A. (a division of Exxon Corporation) PRODUCTION DEPARTMENT EXHIBIT "B"		
DRAWN <i>MAH</i> CHECKED:	ENGR. SECTION APPROVED	REVISED	DATE <i>10-18-83</i> SCALE <i>1"=50'</i>	JOB NO.	FILE NO. <i>WB-1888</i>