

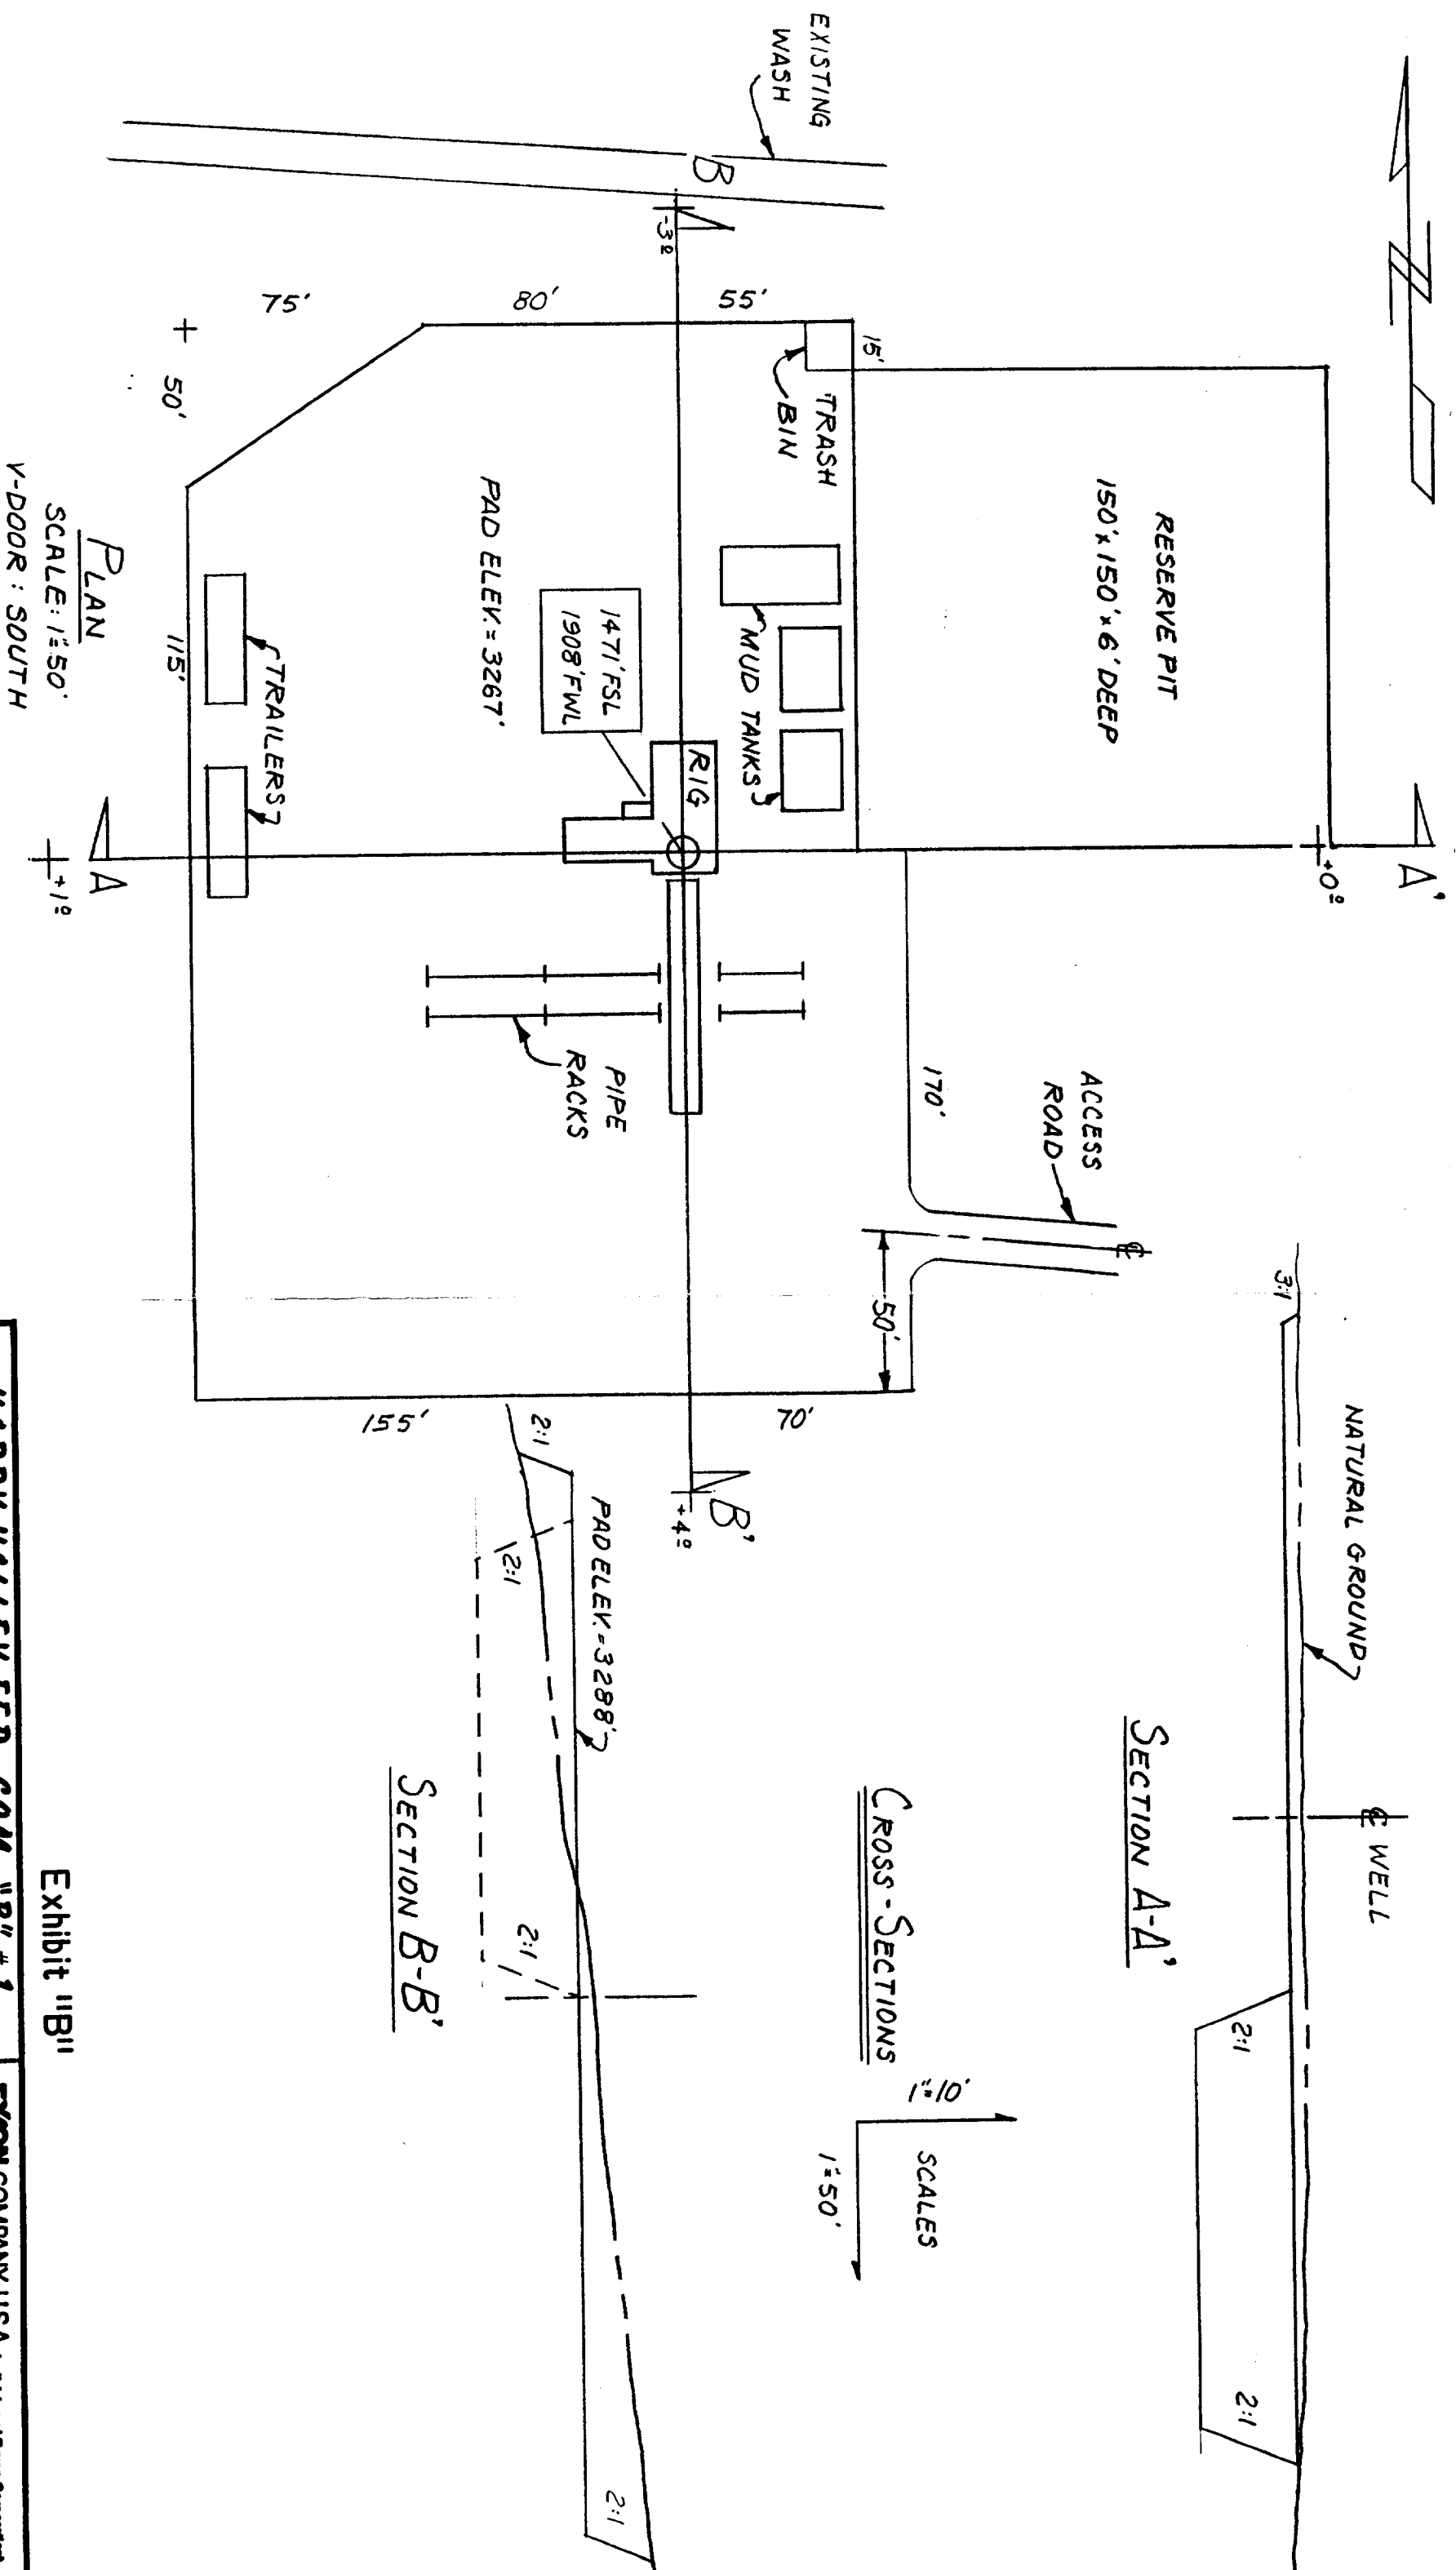


Exhibit "B"

HAPPY VALLEY FED. COM. "B" # 1 SEC. 28, T-22-S, R-26-E EDDY CO., N.M.				EXXON COMPANY, USA, (a division of Exxon Corporation) PRODUCTION DEPARTMENT	
DRAWN	SWELCH	ENGR. SECTION	Civil	REVISD	
CHECKED		APPROVED			
DATE		JOB NO.	FILE NO.		
8-12-85			W-B-2056		
SCALE		Noted			