


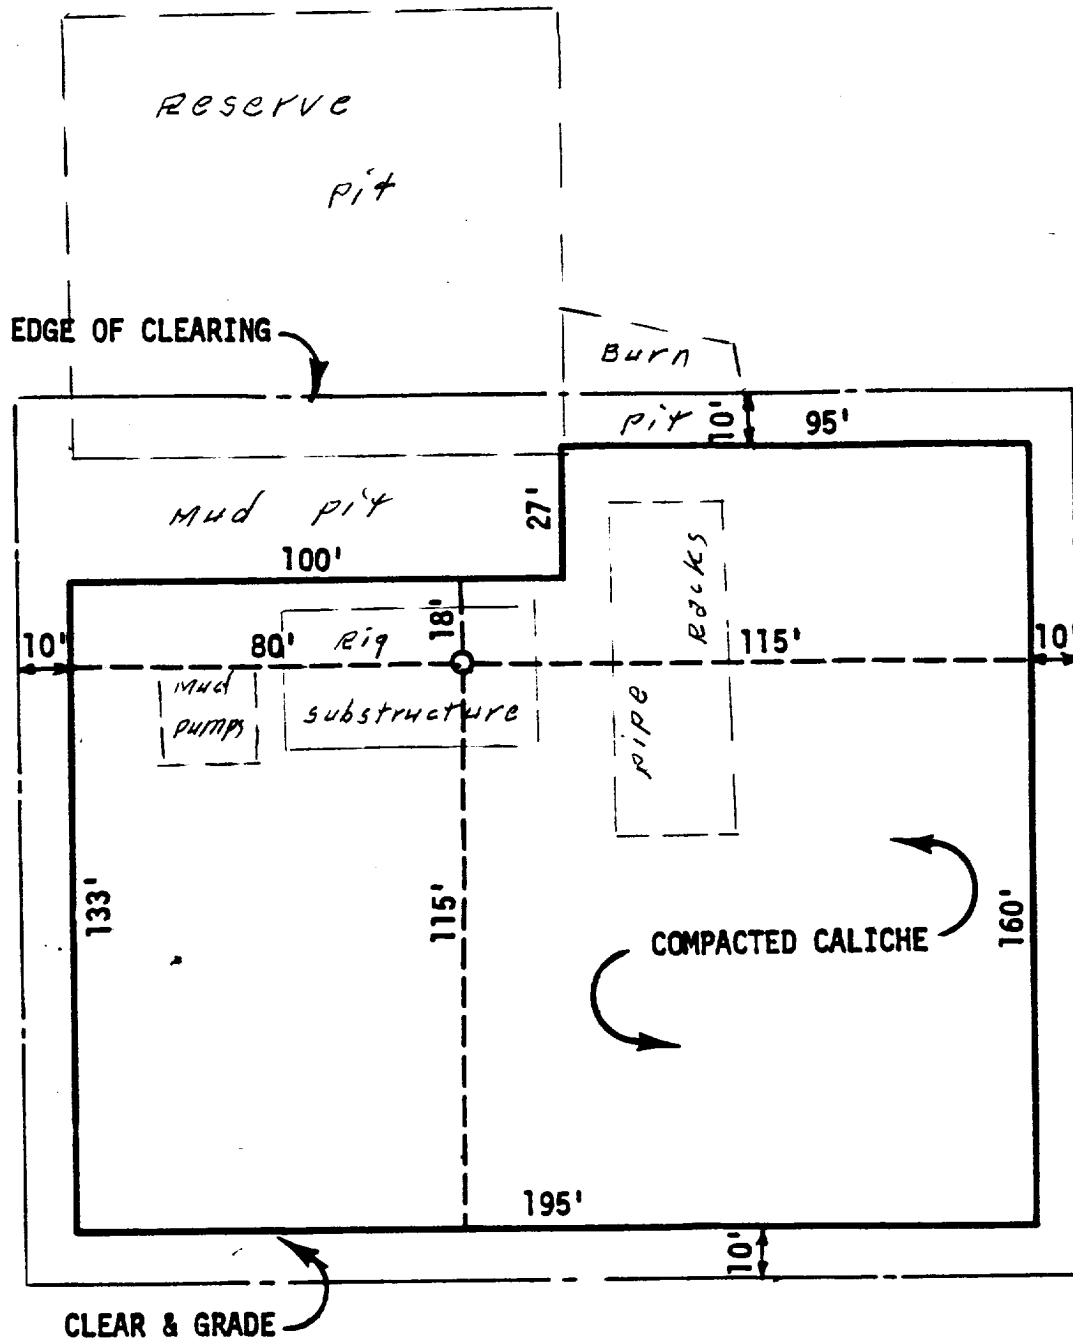

APPROXIMATELY 792 C.Y. CALICHE
REQUIRED FOR 6" COMPACTED PAD

NO.	DATE	BY	ALTERATION
STANDARD LOCATION PLAN 5000'-7000' DEEP WELLS ON STABLE SOIL			
Mobil Producing Texas & New Mexico Inc.			
DRAWN	SCALE 1"=40'	DWG. NO.	
CHECKED	DATE	A 322	