

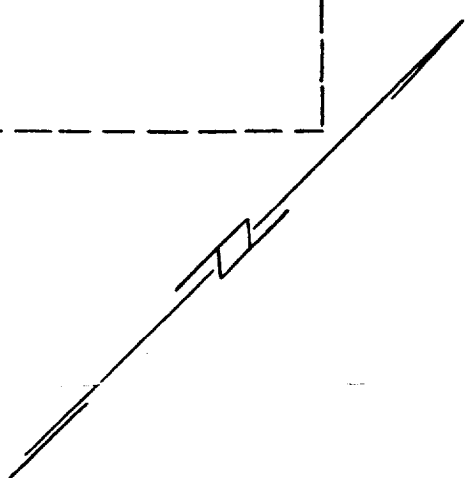


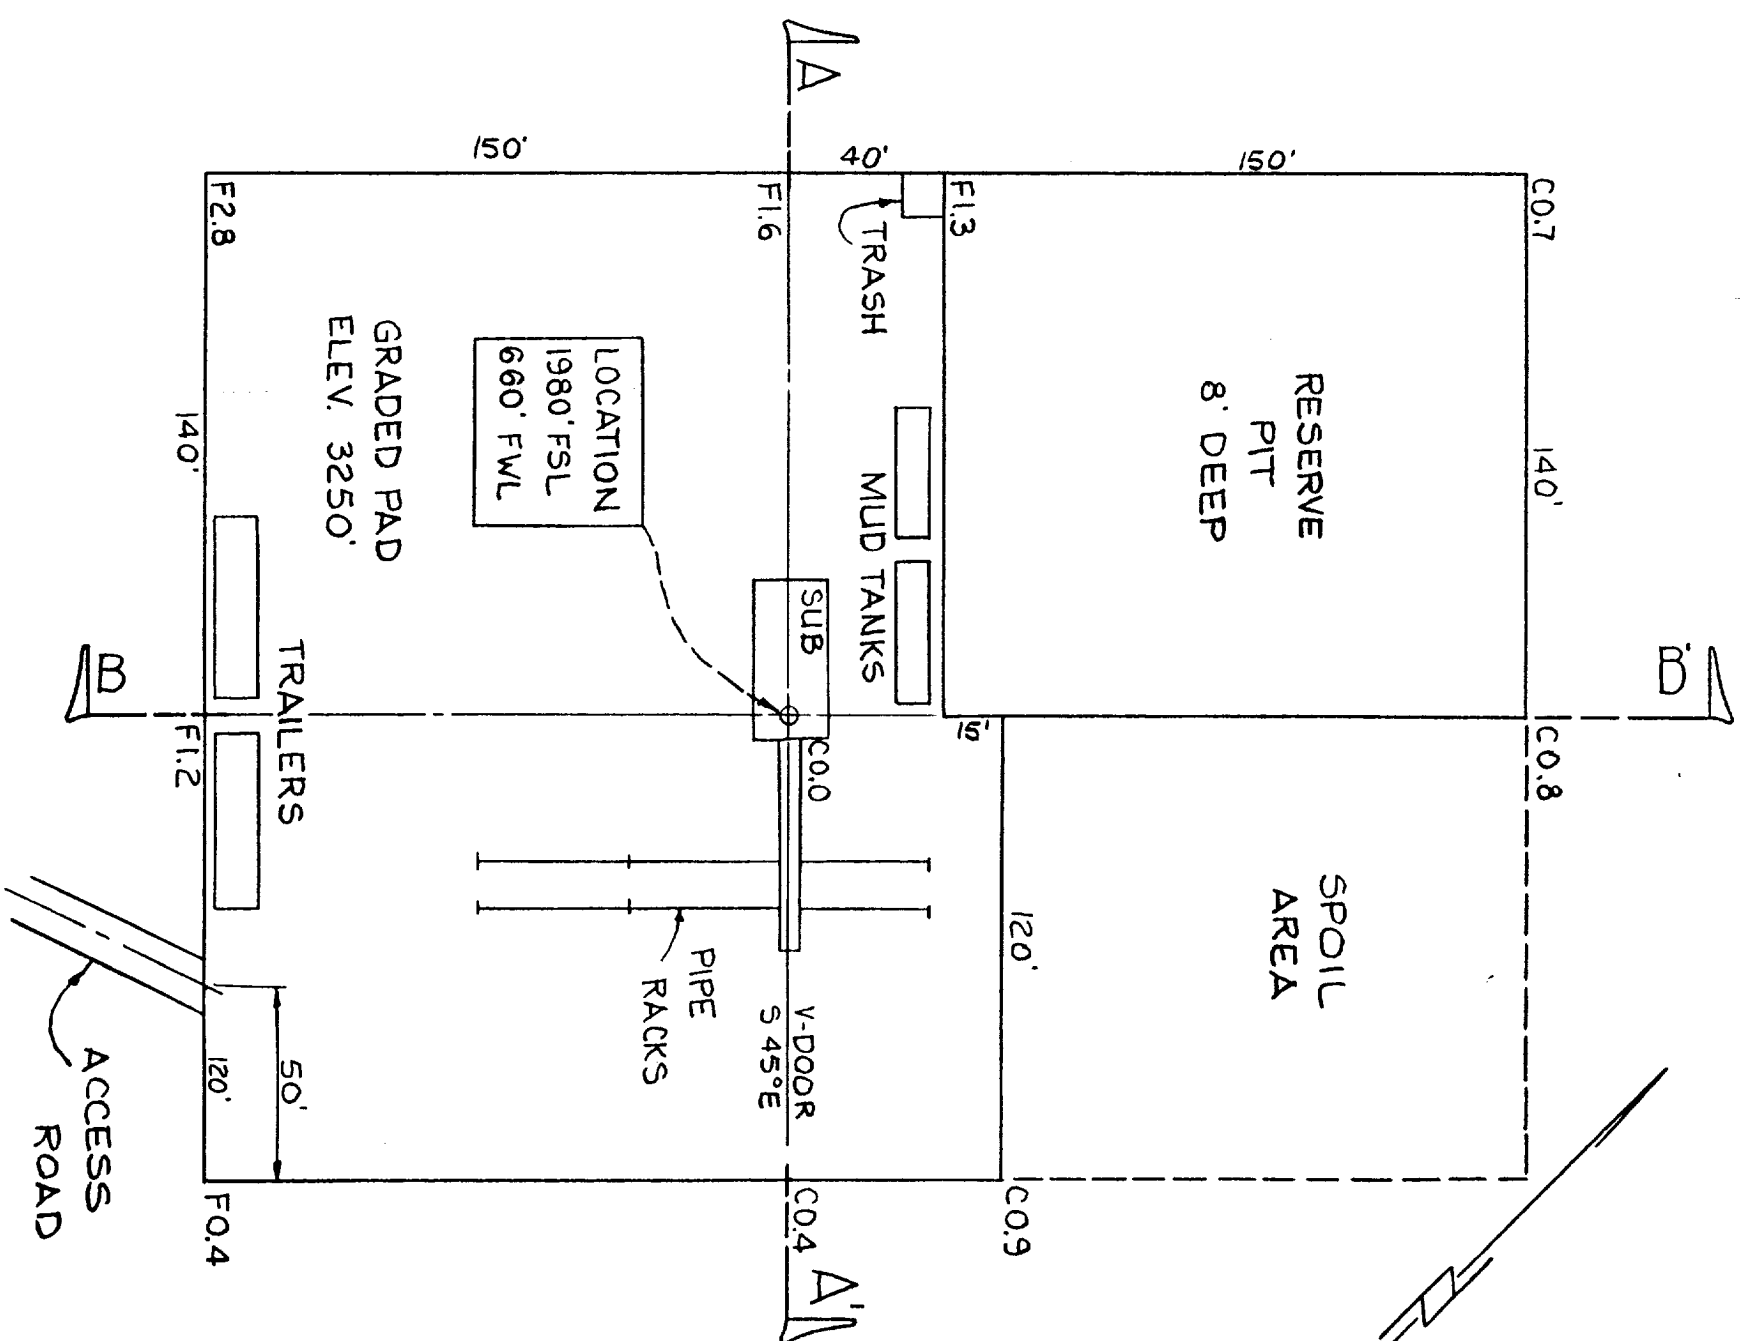

SECTION A-A'

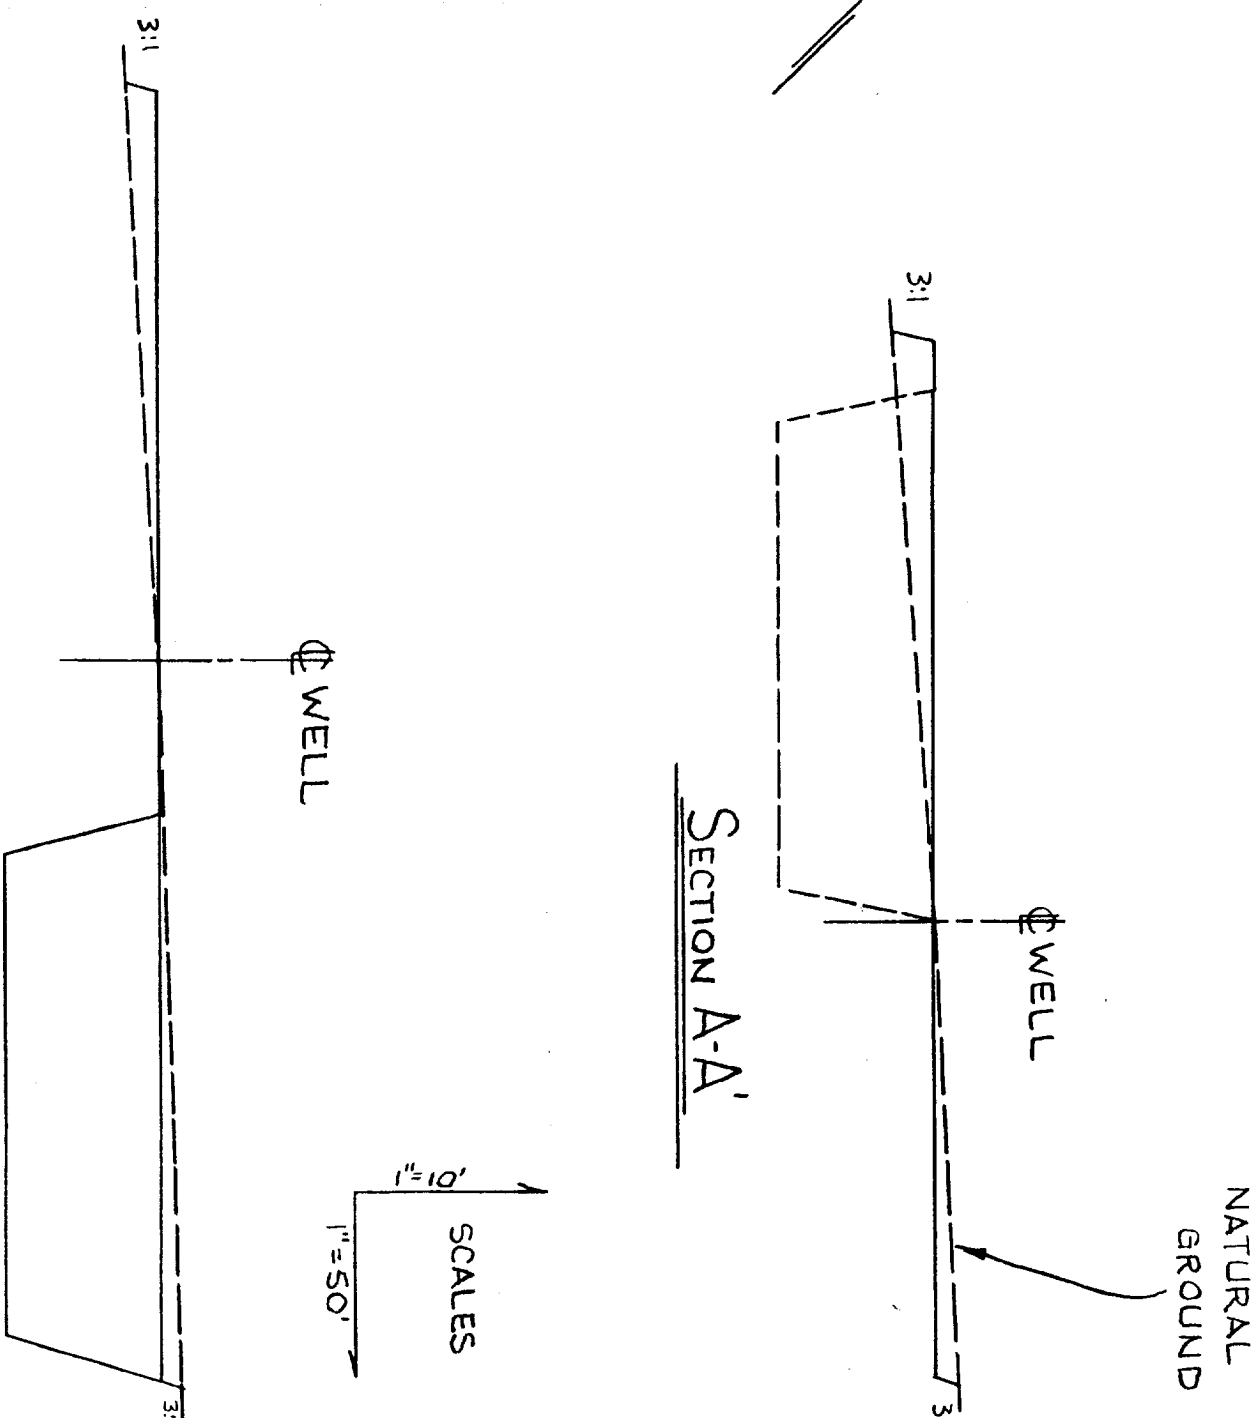

SECTION B-B'

EXHIBIT "B"

V-Door S 45° E

WELLSITE LAYOUT J.A.TOMAINO FED COM #1				EXXON COMPANY, USA, is a division of Exxon Corporation	
SEC. 27, T22S, R26E				PRODUCTION DEPARTMENT	
HAPPY VALLEY				EDDY CO., N.M.	
DRAWN	Derek Cobb	ENGR. SECTION	REVISD	DATE	1-22-85
CHECKED		APPROVED		SCALE	Noted
				JOB NO.	W-B-2086
				FILE NO.	