


BHP PETROLEUM COMPANY INC.
 LOWE STATE #2
 Unit M, Sec 36-21S-23E
 EDDY COUNTY, NM

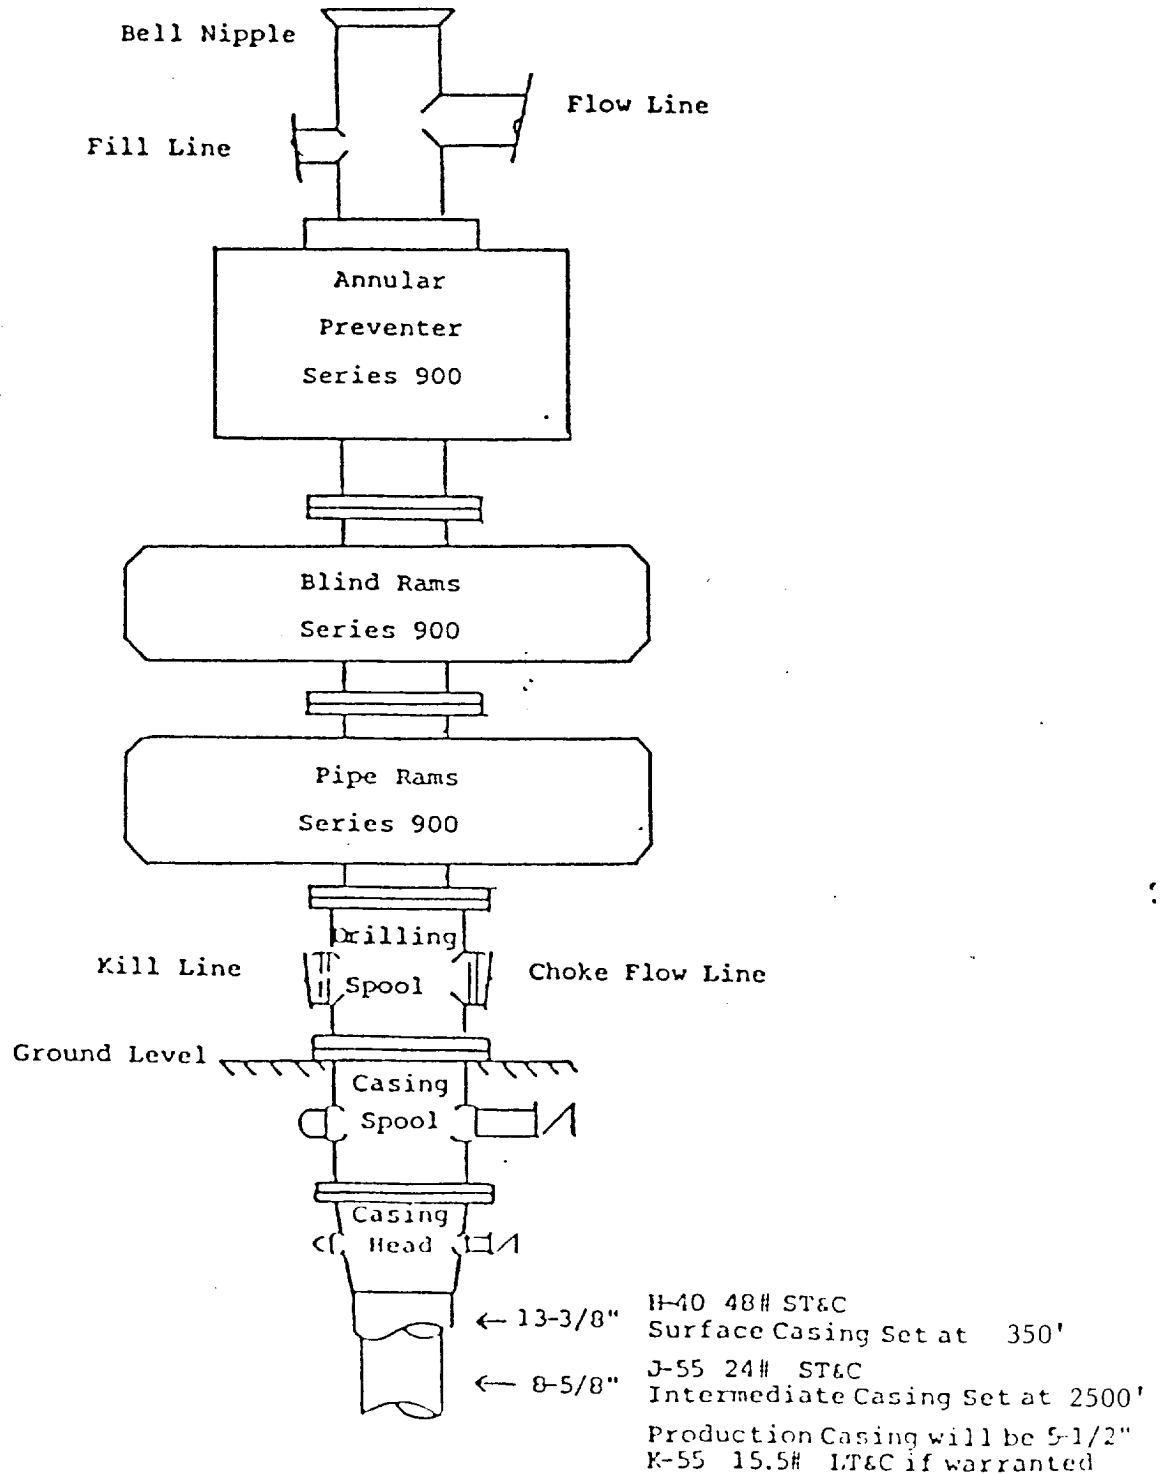

BLOWOUT PREVENTER STACK

3000#WP

Rams Operated Daily