


SANTA FE EXPLORATION CO.
INDIAN BASIN #1
SEC. 8, T-21-S, R-23-E
660' FSL AND 660' FEL
EDDY COUNTY, NEW MEXICO

EXHIBIT #4

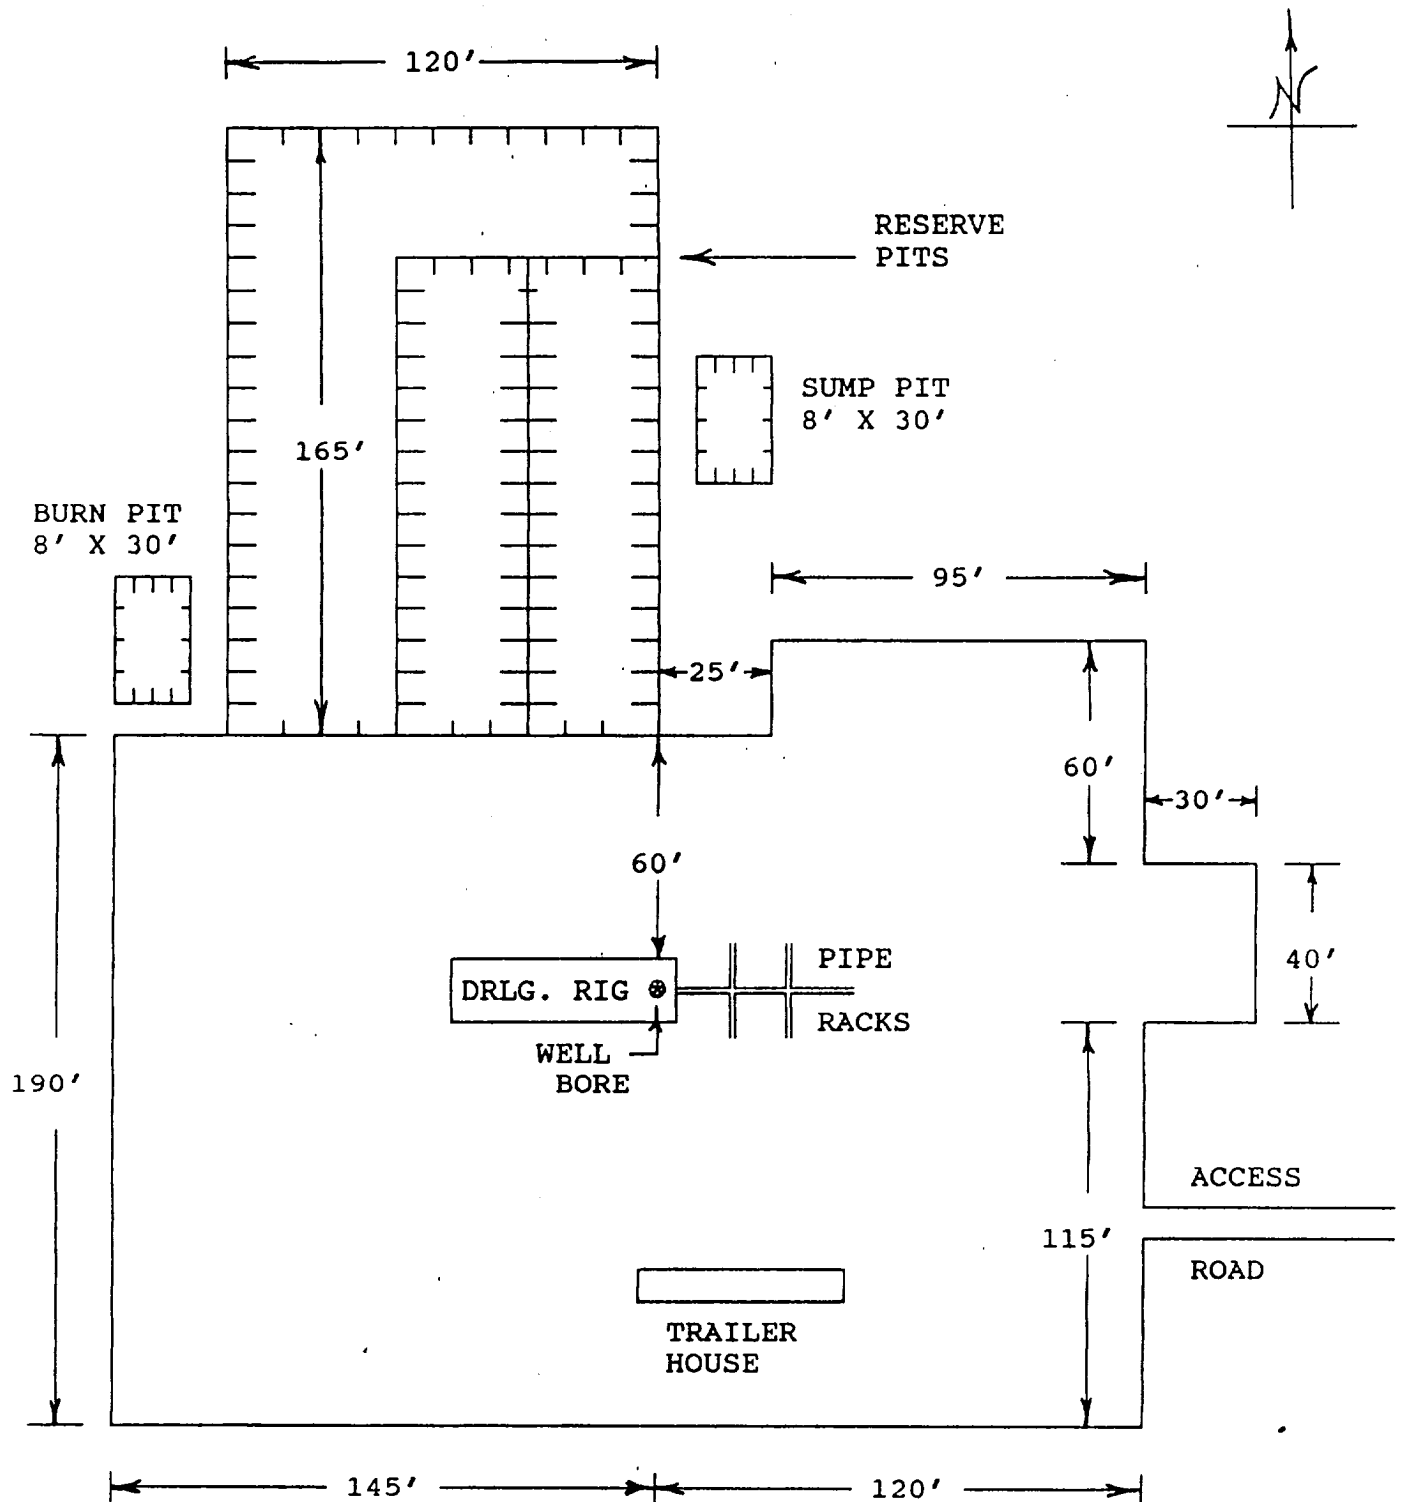

APPROX. SCALE: 1"=50'