



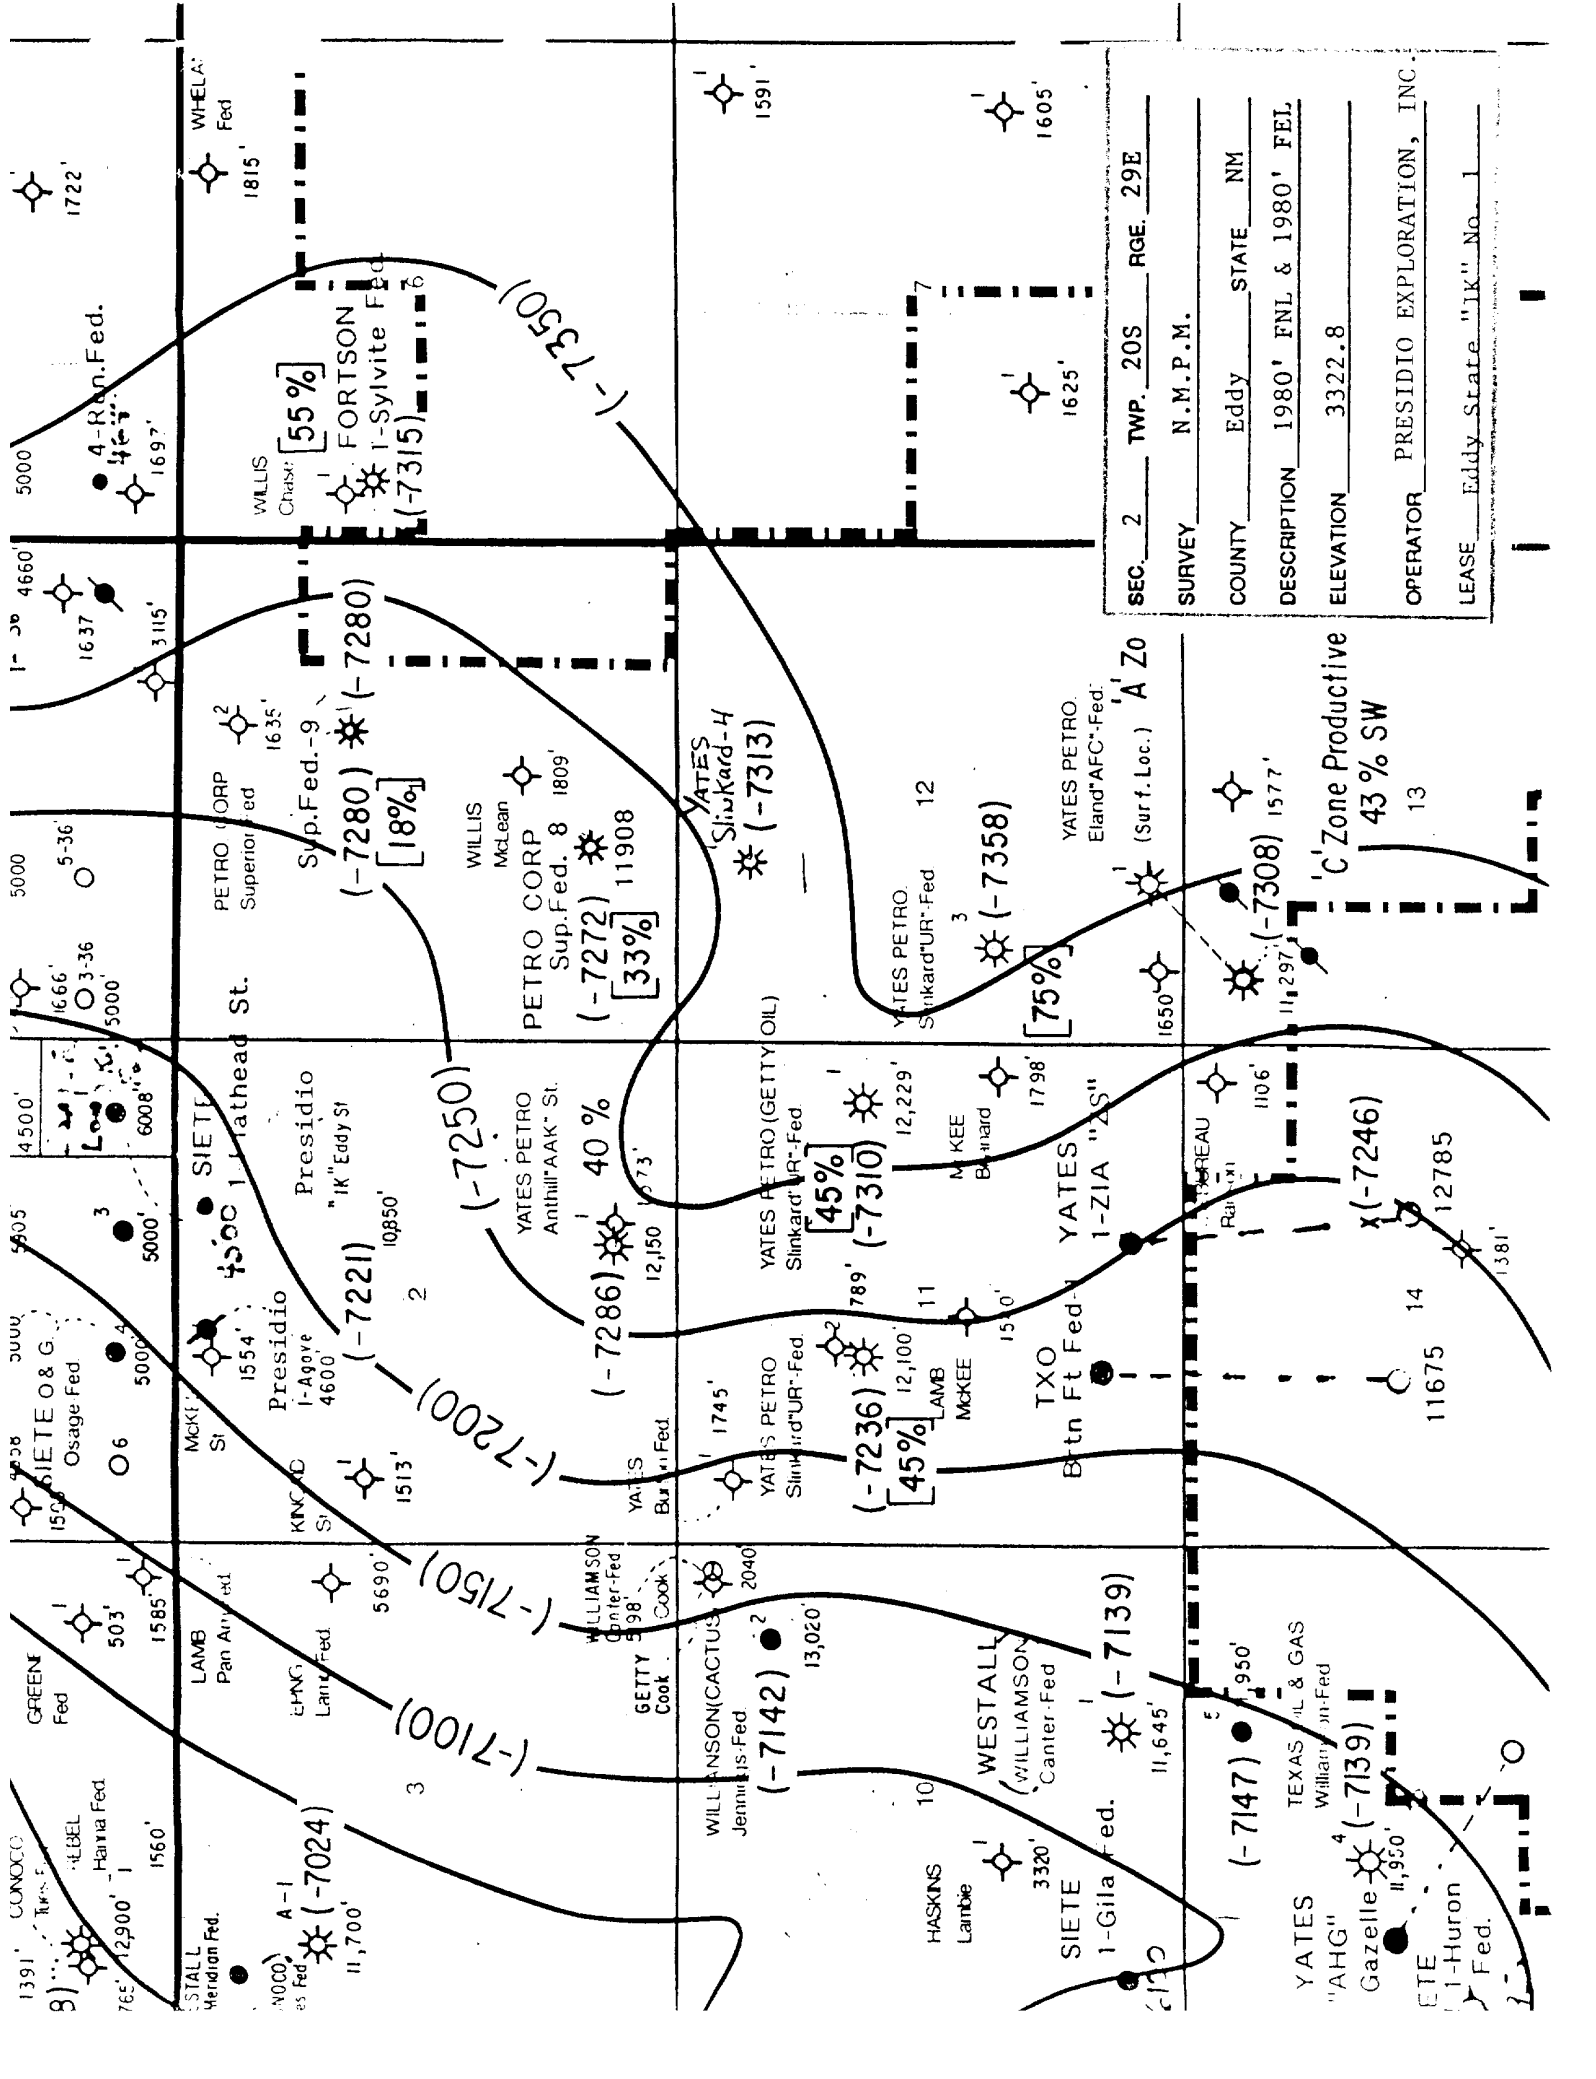

SEC. 2	TWP. 20S	RGE. 29E
SURVEY N.M.P.M.		
COUNTY	Eddy	STATE NM
DESCRIPTION	1980' FNL & 1980' FEL	
ELEVATION	3322.8	
OPERATOR	PRESIDIO EXPLORATION, INC.	
LEASE	Eddy State	"JK" No. 1

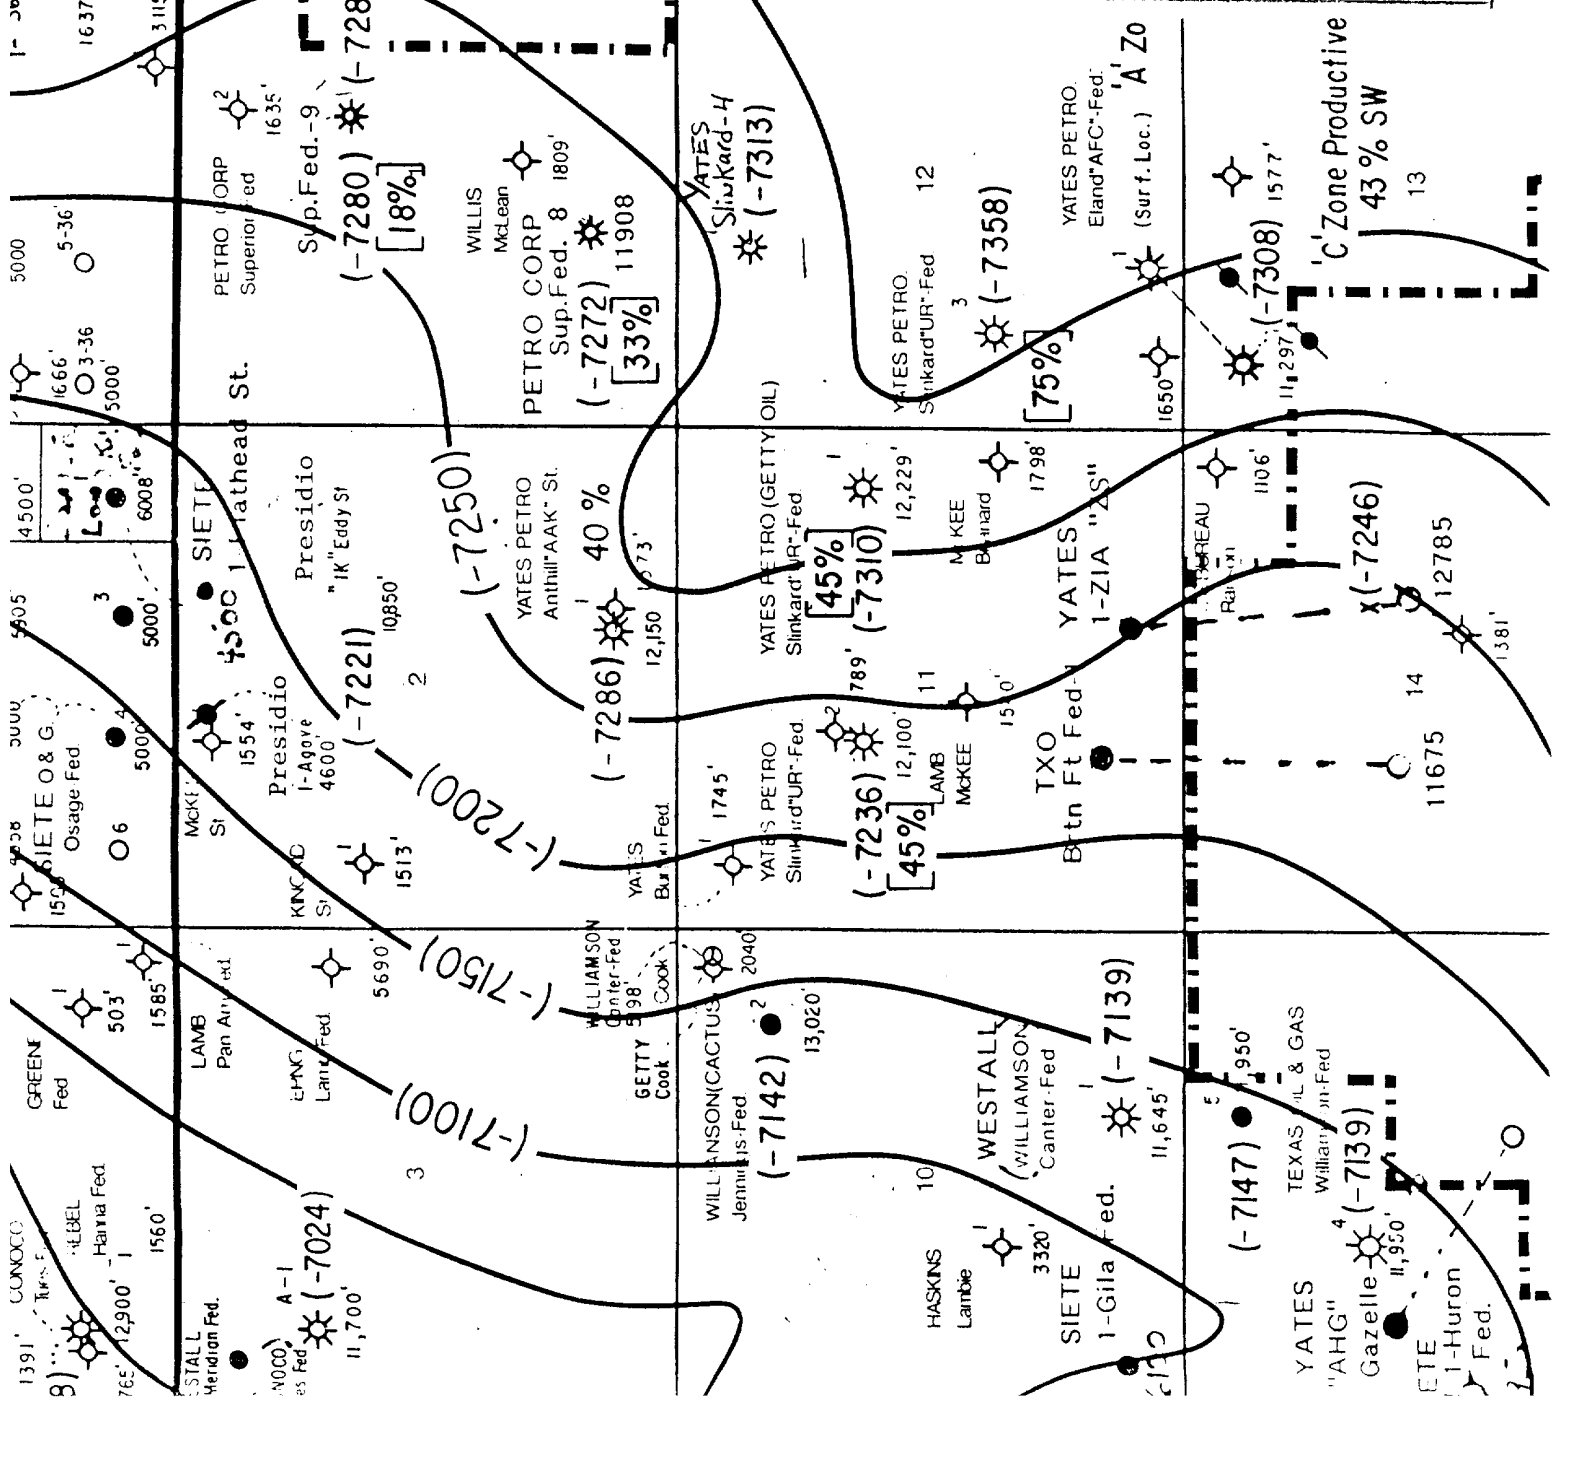

Submit 3 Copies
to Appropriate
District Office

State of New Mexico
Energy, Minerals and Natural Resources Department

Form C-103
Revised 1-1-89

DISTRICT I
P.O. Box 1980, Hobbs, NM 88240

DISTRICT II
P.O. Drawer DD, Artesia, NM 88210

DISTRICT III
1000 Rio Brazos Rd., Aztec, NM 87410

OIL CONSERVATION DIVISION

P.O. Box 2088
Santa Fe, New Mexico 87501

SEP 21 1992

WELL API NO. 30-015-26125
5. Indicate Type of Lease STATE ☒ FEE ☐
6. State Oil & Gas Lease No.
7. Lease Name or Unit Agreement Name Eddy "IK" State
8. Well No. 1
9. Pool name or Wildcat Parkway Bone Springs
10. Elevation (Show whether DF, RKB, RT, GR, etc.) 3322.8' GR

SUNDRY NOTICES AND REPORTS ON WELLS
(DO NOT USE THIS FORM FOR PROPOSALS TO DRILL OR TO DEEPEN OR PLUG BACK TO A
DIFFERENT RESERVOIR. USE "APPLICATION FOR PERMIT"
(FORM C-101) FOR SUCH PROPOSALS.)

1. Type of Well: OIL WELL ☒ GAS WELL ☐ OTHER ☐	2. Name of Operator Presidio Exploration, Inc.
3. Address of Operator 5613 DTC Parkway, Suite 750 Englewood, CO 80155	4. Well Location Unit Letter G : 1980 Feet From The North Line and 1980 Feet From The East Line Section 2 Township 20S Range 29E NMPM Eddy County
10. Elevation (Show whether DF, RKB, RT, GR, etc.) 3322.8' GR	

11. Check Appropriate Box to Indicate Nature of Notice, Report, or Other Data	
NOTICE OF INTENTION TO:	SUBSEQUENT REPORT OF:
PERFORM REMEDIAL WORK ☒	REMEDIAL WORK ☐
TEMPORARILY ABANDON ☐	ALTERING CASING ☐
PULL OR ALTER CASING ☐	COMMENCE DRILLING OPNS. ☐
OTHER: ☐	PLUG AND ABANDONMENT ☐
	CASING TEST AND CEMENT JOB ☐
	OTHER: ☐

12. Describe Proposed or Completed Operations (Clearly state all pertinent details, and give pertinent dates, including estimated date of starting any proposed work) SEE RULE 1103.

1. Pull pump, rods, and tubing.
2. Squeeze-off Bone Springs perforations.
3. Drill-out squeeze, 5-1/2" float equipment, and four open-hole cement plugs.
4. Circulate and condition hole down to TD @ 10850'.
5. Run and cement 3-1/2" liner from 6100' to TD @ 10850'.
6. Perforate and acidize Upper and Lower Strawn intervals.
7. Put well on production.

I hereby certify that the information above is true and complete to the best of my knowledge and belief.

SIGNATURE Phyllis Sobotik TITLE Operations Technician DATE Sept 17, 1992
TYPE OR PRINT NAME Phyllis Sobotik TELEPHONE NO. 303-850-110

(This space for State Use)

ORIGINAL SIGNED BY
MIKE WILLIAMS
SUPERVISOR, DISTRICT II

APPROVED BY


TITLE

DATE

CONDITIONS OF APPROVAL, IF ANY:

SEP 28 1992

VICINITY MAP

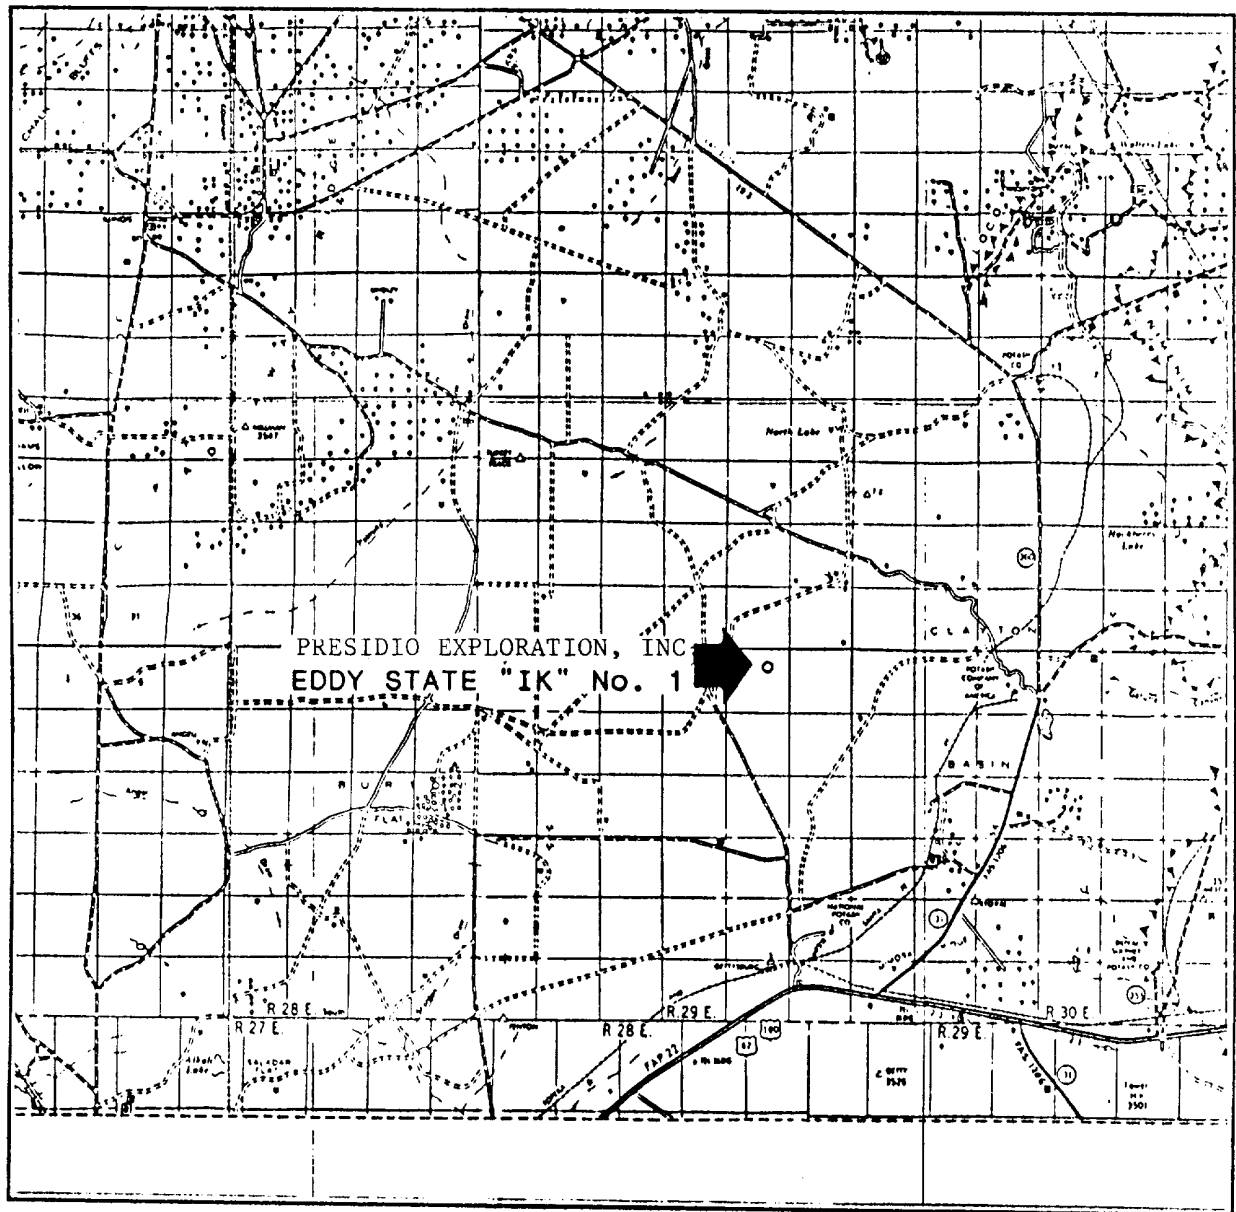

SCALE: 1" = 3 MILES

SEC. 2 TWP. 20S RGE. 29E

SURVEY N.M.P.M.

COUNTY Eddy STATE NM

DESCRIPTION 1980' FNL & 1980' FEL

ELEVATION 3322.8

OPERATOR PRESIDIO EXPLORATION, INC.

LEASE Eddy State "IK" No. 1

JOHN WEST ENGINEERING
HOBBS, NEW MEXICO
(505) 393-3117