
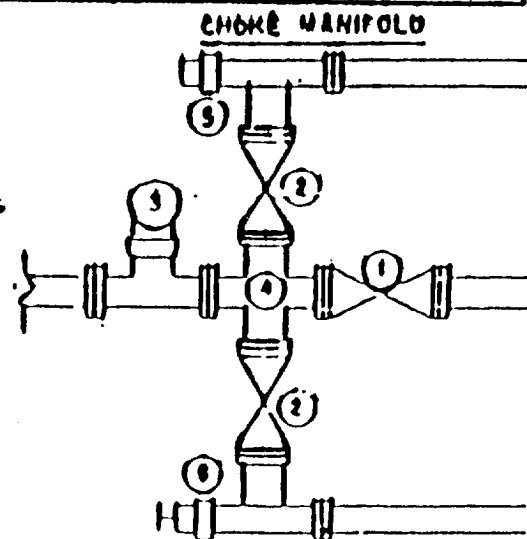


EXHIBIT E: BLOWOUT PREVENTER

ITEM	SIZE	PRESSURE	DESCRIPTION
A		NA	FLOW NIPPLE
B	11"	3000	HYDRIL
C	11"	3000	BLIND RAMS
D	11"	3000	4 1/2" PIPE RAMS
E	11"	3000	DRILLING SPOOL (OPT)
F		NA	CASING SPOOL
G	11"	3000	BRADENHEAD
H	2"	3000	KILL LINE
I	2"	3000	CHECK VALVE
J		NA	VALVE
K, 2	2"	3000	VALVE
L, M, 1	3"	3000	VALVE
3	2"	3000	GAUGE AND TEE
4	3"	3000	CROSS
5	2"	3000	POSITIVE CHOKE
6	2"	3000	ADJUSTABLE CHOKE

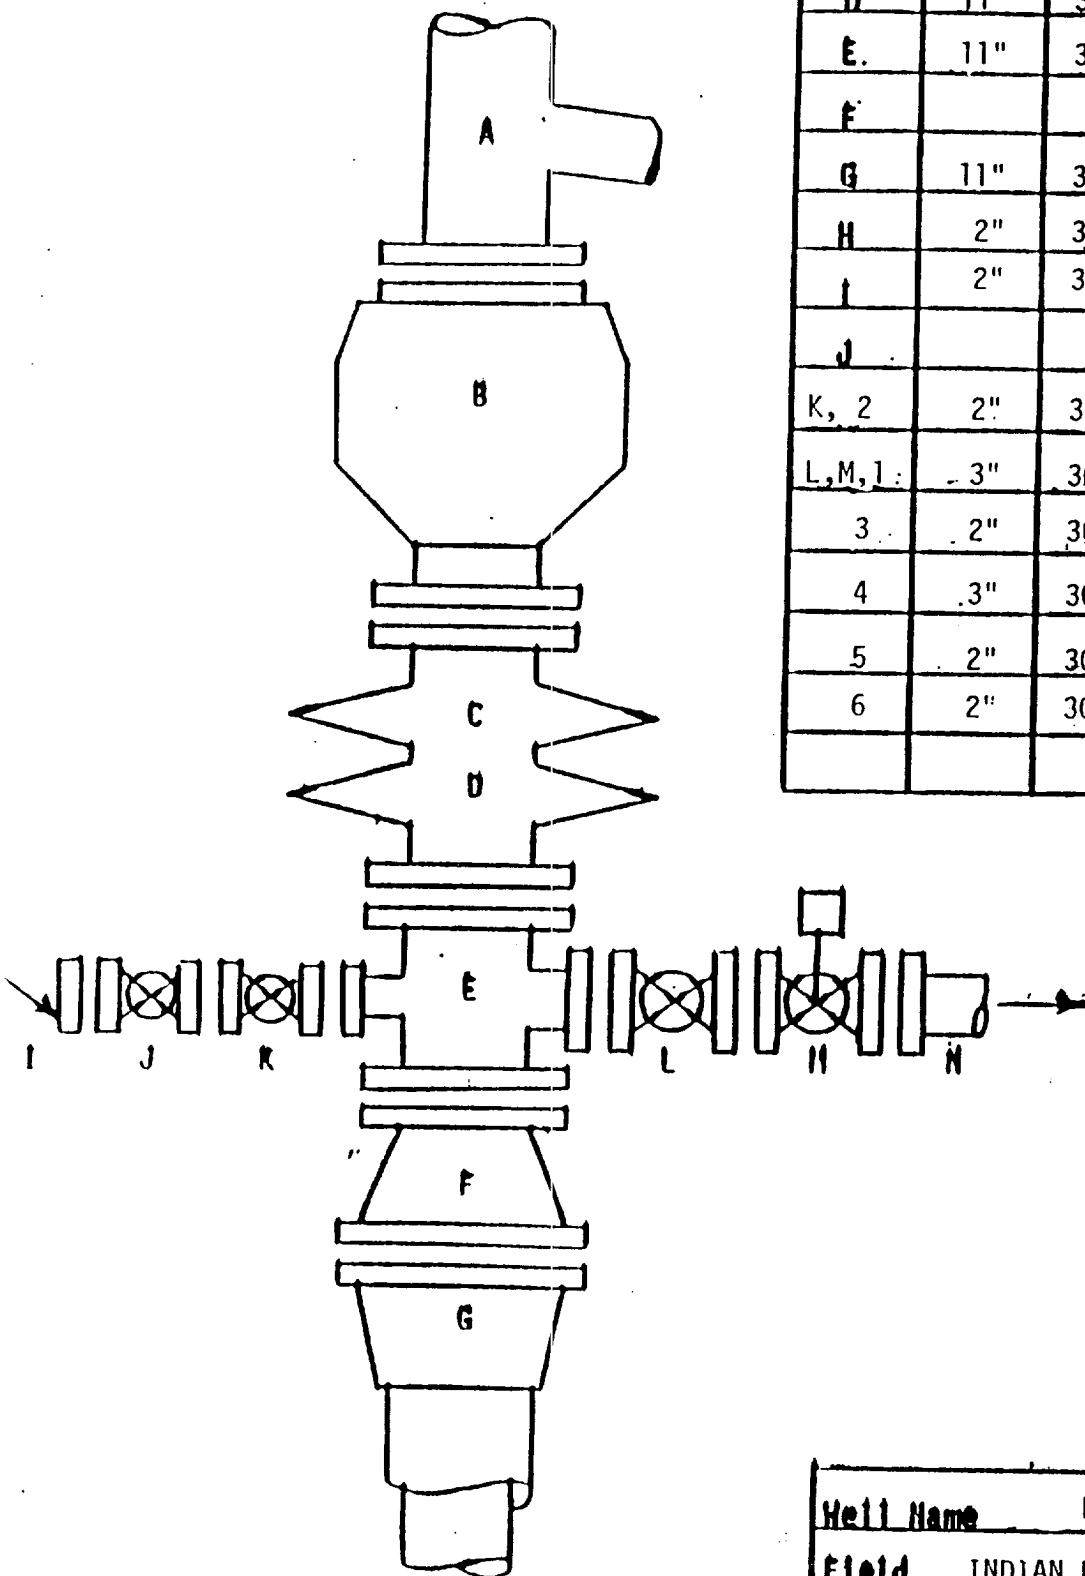

Well Name	BANDAID FEDERAL #1		
Field	INDIAN BASIN		
Co/	EDDY	State	NM
Operation	Drilling below intermediate casing		