


HANAGAN PETROLEUM CORPORATION  
 No.1 Union Federal  
 SWSE Sec.15-21S-25E  
 Eddy County, NM

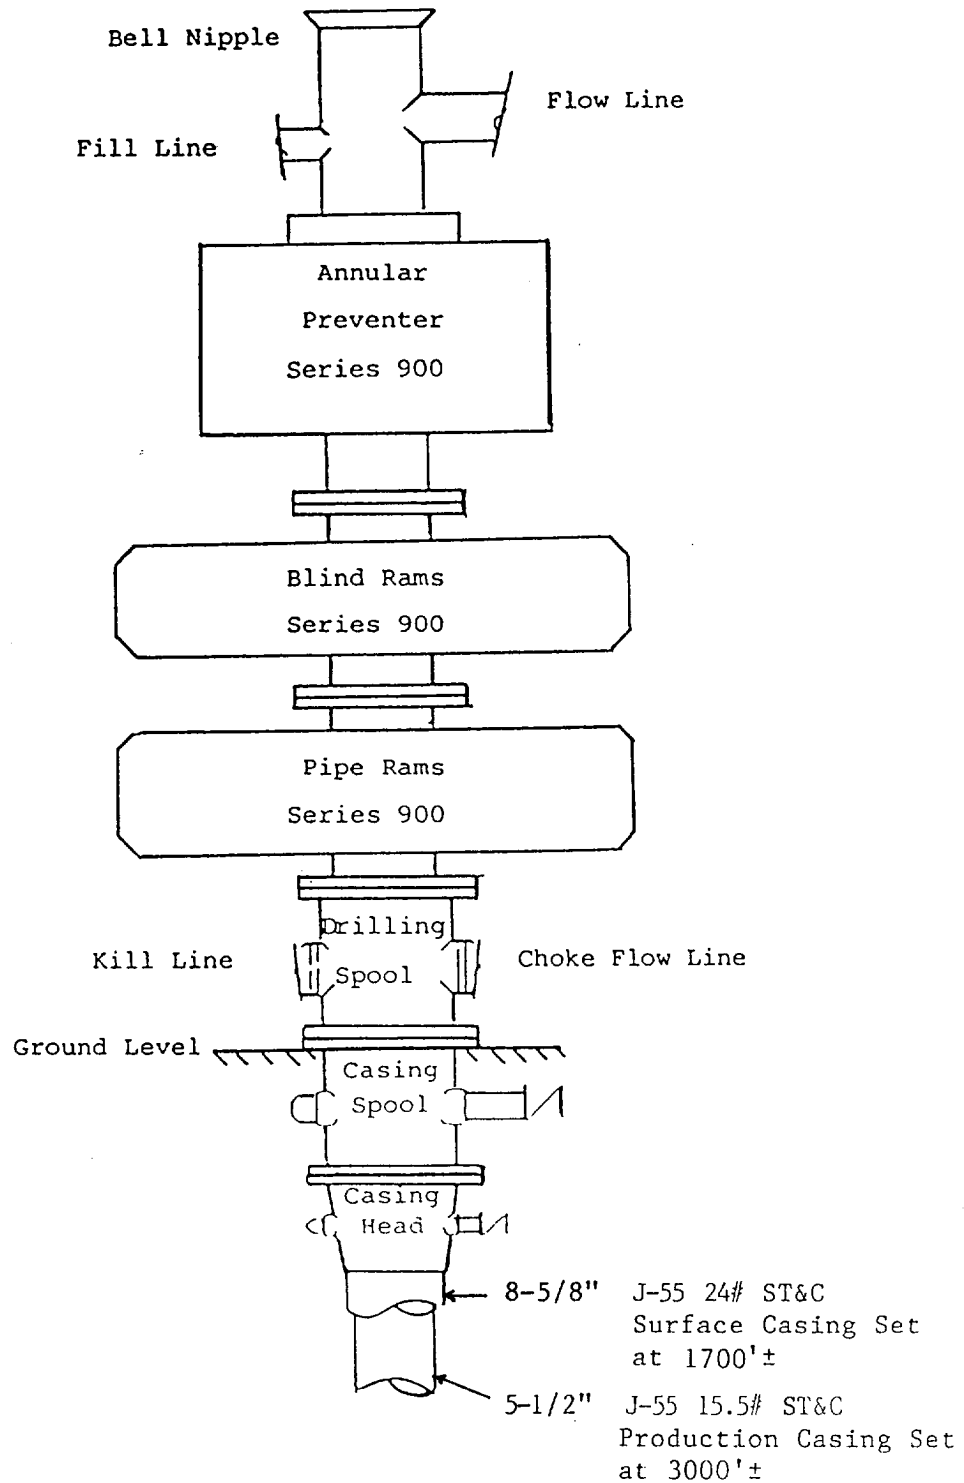

**BLOWOUT PREVENTER STACK**  
 3000#WP

Rams Operated Daily