


VERTICAL SECTION

SCALE - 1" = 200'

TXO PRODUCTION CORP.
BURTON FLAT FEDERAL NO. 1
SEC. II T20S R29E
EDDY COUNTY, NEW MEXICO

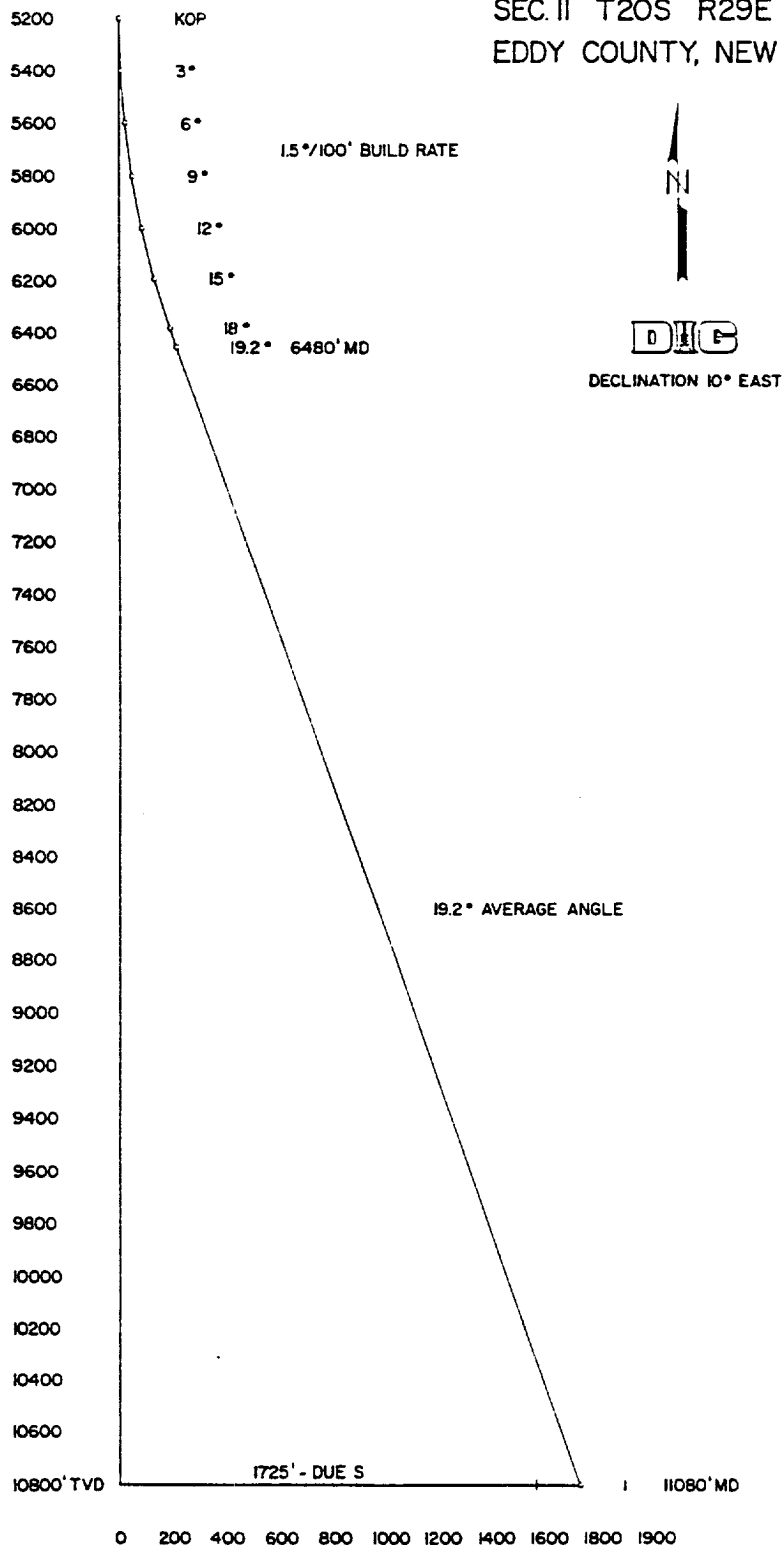

PLAN VIEW

SCALE - 1" = 100'

