

WELL COMPLETION SKETCHES SUN-5036-4-A


WELL West INDIAN BASIN Ut #3	FIELD INDIAN BASIN	DATE 6-30-93
☐ PRESENT COMPLETION	☒ SUGGESTED COMPLETION	By: VAUGHN JOHNSON
PERMANENT WELL BORE DATA		DATA ON THIS COMPLETION

13-3/8" 48# H-40 @ 301
CIRC w/325 SXs

8-5/8" 24# K-55 @ 2015'
CIRC w/575 SXs

TOC @ 4313' (Log)

5 1/2" 15.5# + 17# K-55
@ 7440 w/495 SXs
TD = 7440

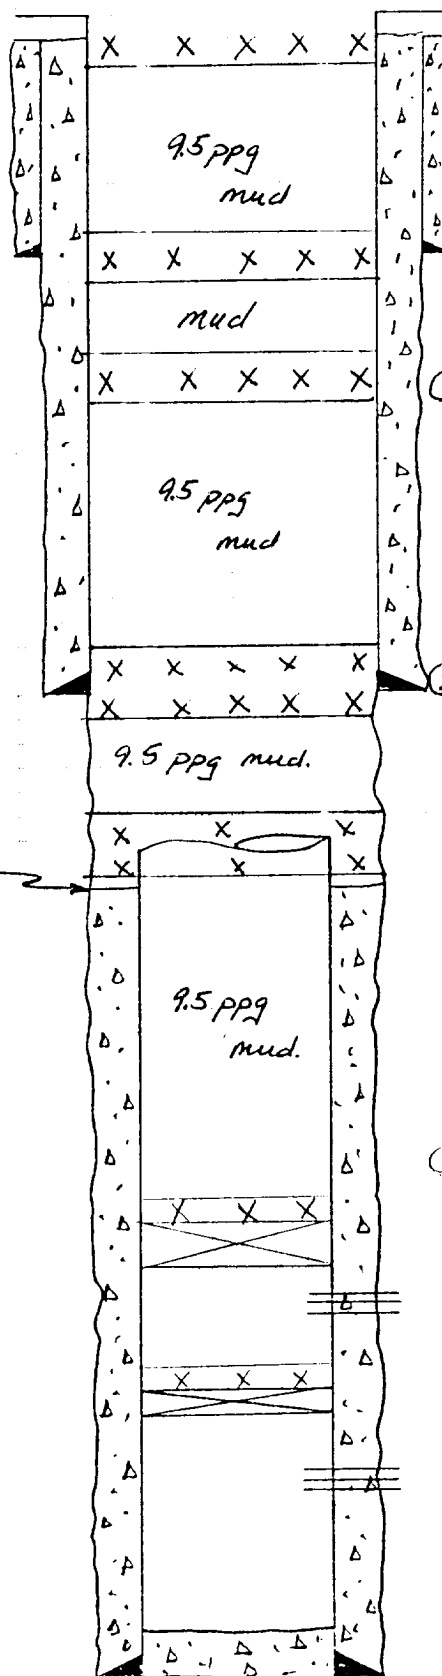

⑤ PLUG: 3-40 (105X)

④ PLUG: 250-351 (35SX)

③ PLUG: 415-525 (40SX)

② PLUG: 1910-2075 (55SX)

STUB PLUG: (.50SX)
100 FT LENGTH

① CIBP @ 7100' (w/55SX UNTOP)

PERF: 7125-34, 7153-56,
7166-78, 7188-93
(UPPER PENN)

CIBP SET @ 7233'

PERFS: 7244-60
7275-90
(LWR PENN)

78TD = 7350