

PROPOSED BOPE AND CHOKE ARRANGEMENT

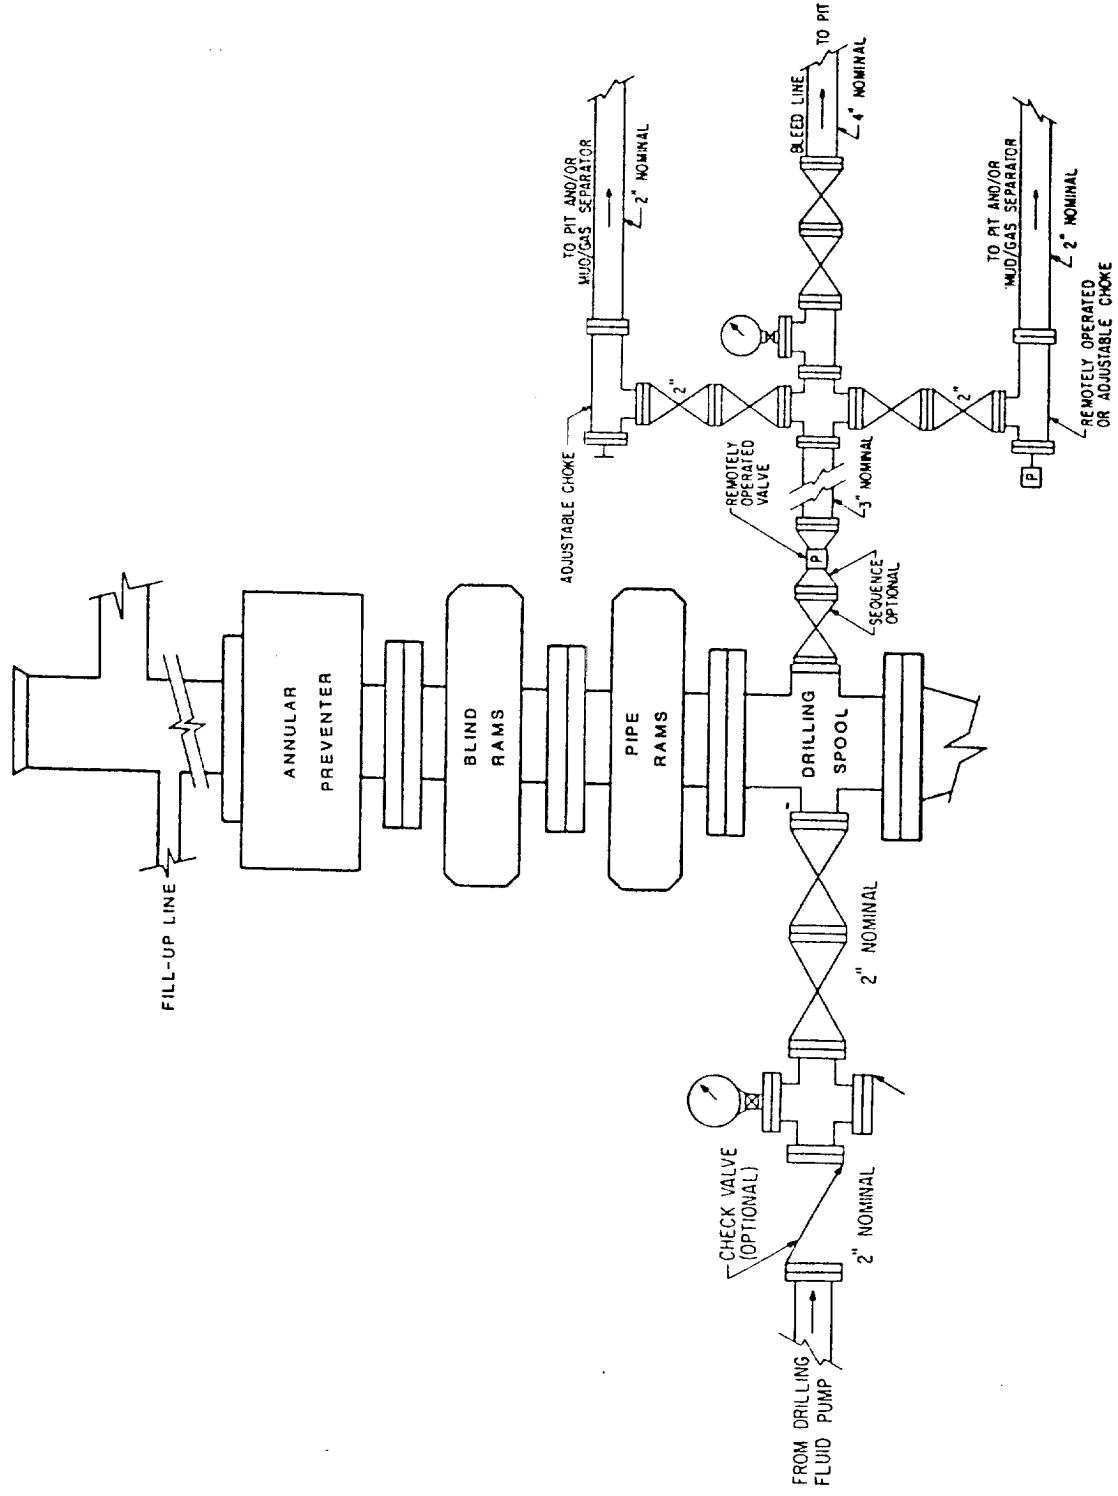


EXHIBIT B

SANTA FE ENERGY OPERATING PARTNERS, LP.
 RIGHT HAND CANYON FED. No. 1
 SEC 34, T 21 S, R 24 E 1980' FNL & 990' FWL
 EDDY CO., NEW MEXICO