

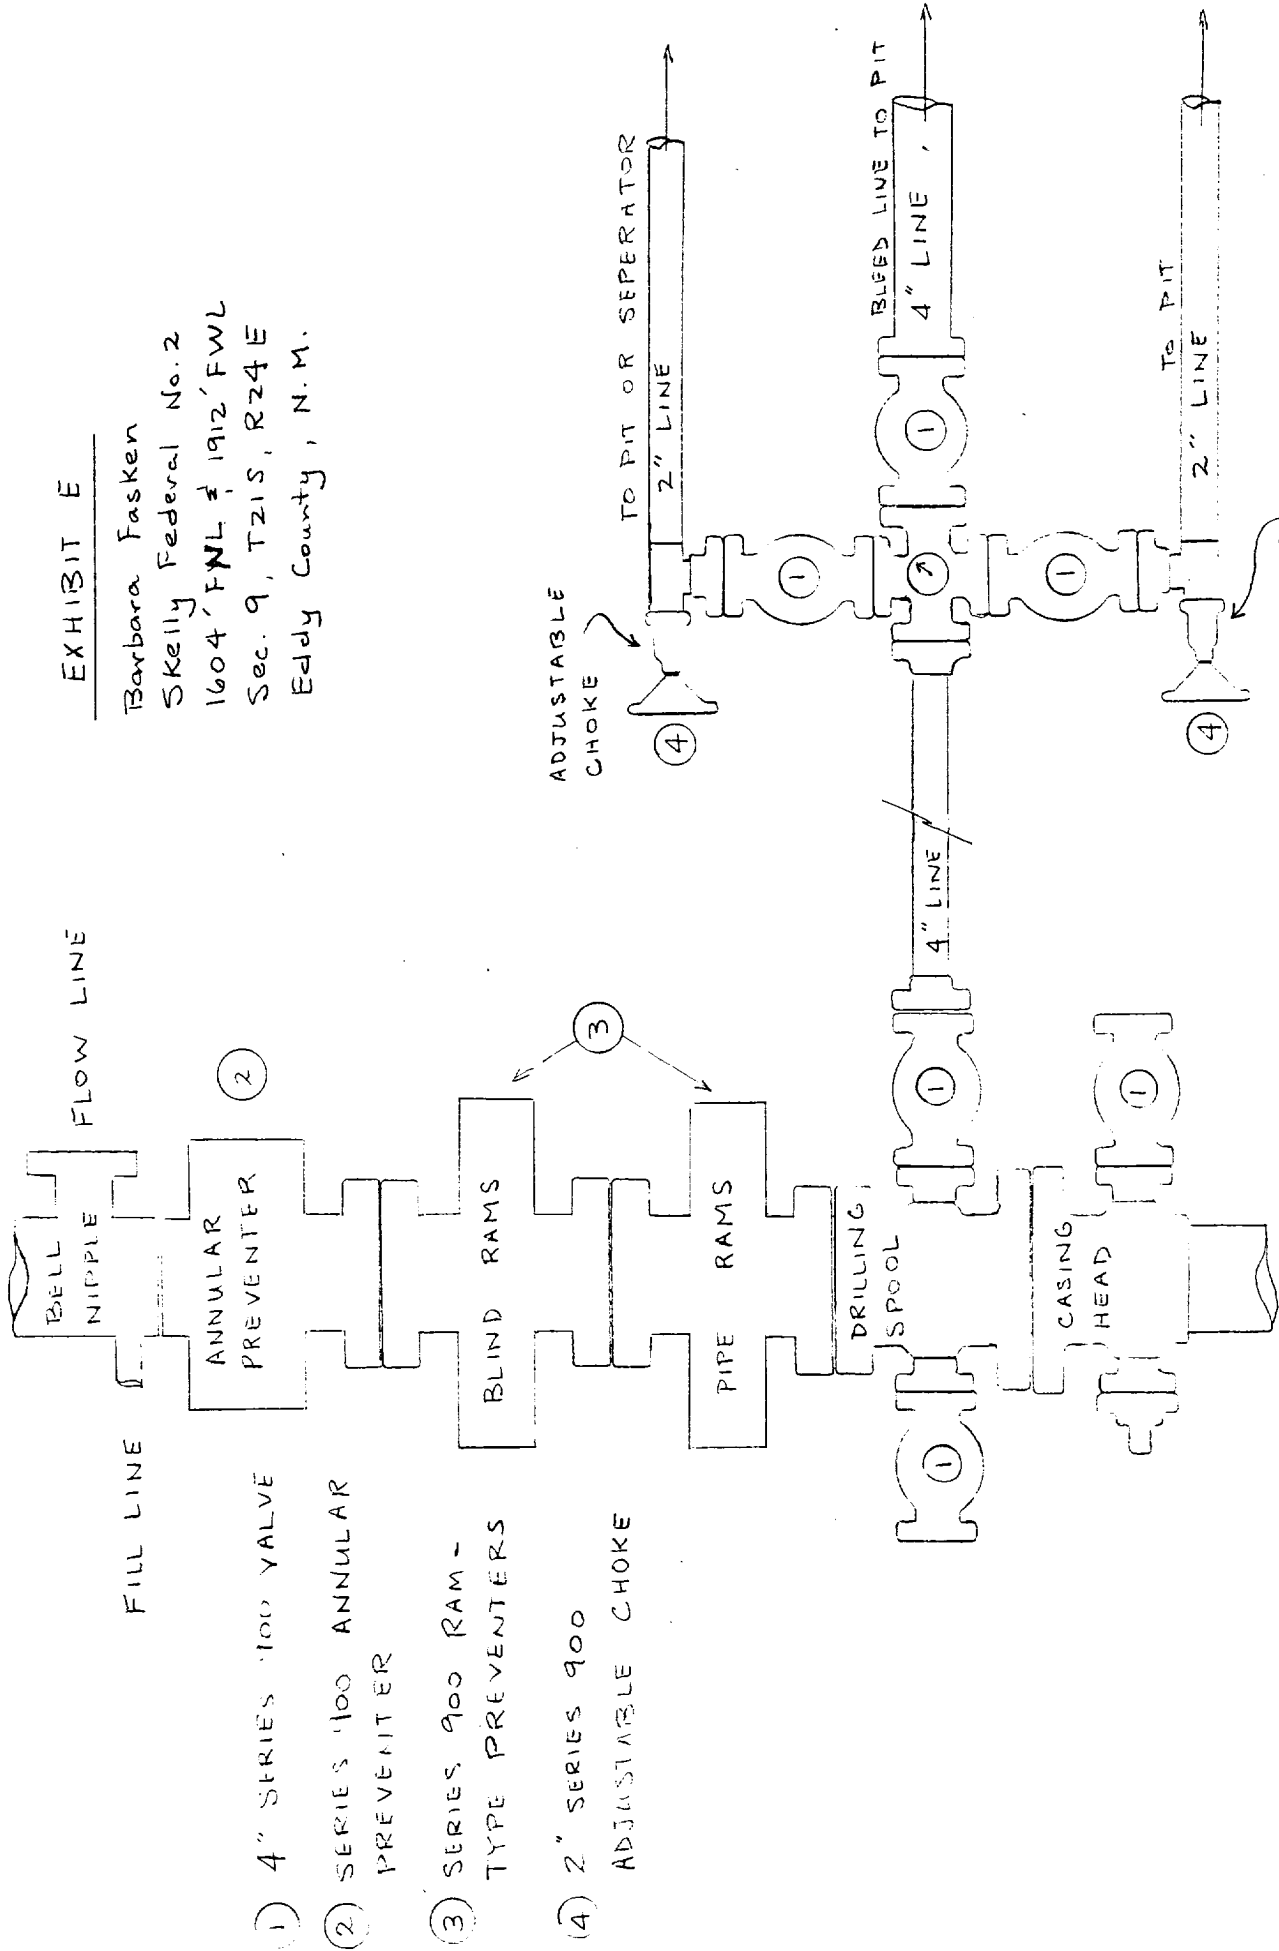


EXHIBIT E

Barbara Fasken
Skelly Federal No.2
1604 FWL # 1912 FWL
Sec. 9, T21S, R24E
Eddy County, N.M.

- 1) 4" SERIES 100 VALVE
- 2) SERIES 100 ANNULAR PREVENTER
- 3) SERIES 900 RAM-TYPE PREVENTERS
- 4) 2" SERIES 900 ADJUSTABLE CHOKE