


WELL NAME: INDIAN HILLS ST# _____ FIELD AREA: _____
LOCATION: 660' FSL + 660' FWL SEC 36 T21S R24E
GL: 3814' ZERO: _____' AGL: _____'
KD: 3828' ORIG. DRLOG./COMPL. DATE: _____
COMMENTS: _____

CASING PROGRAM:
SIZE/WT./GR./CONN.
DEP

SIZE/WT./GR./CONN.	DEPTH SET
13 3/8" 54.5# K-55	349'
8 5/8" 24# K-55	1650'
5 1/2" 17# 1-80	1827
5 1/2" 17# 3-55	2769
5 1/2" 15.5# 4-55	615'
5 1/2" 17# 3-55	7961
5 1/2" 17# 11-80	10,566'

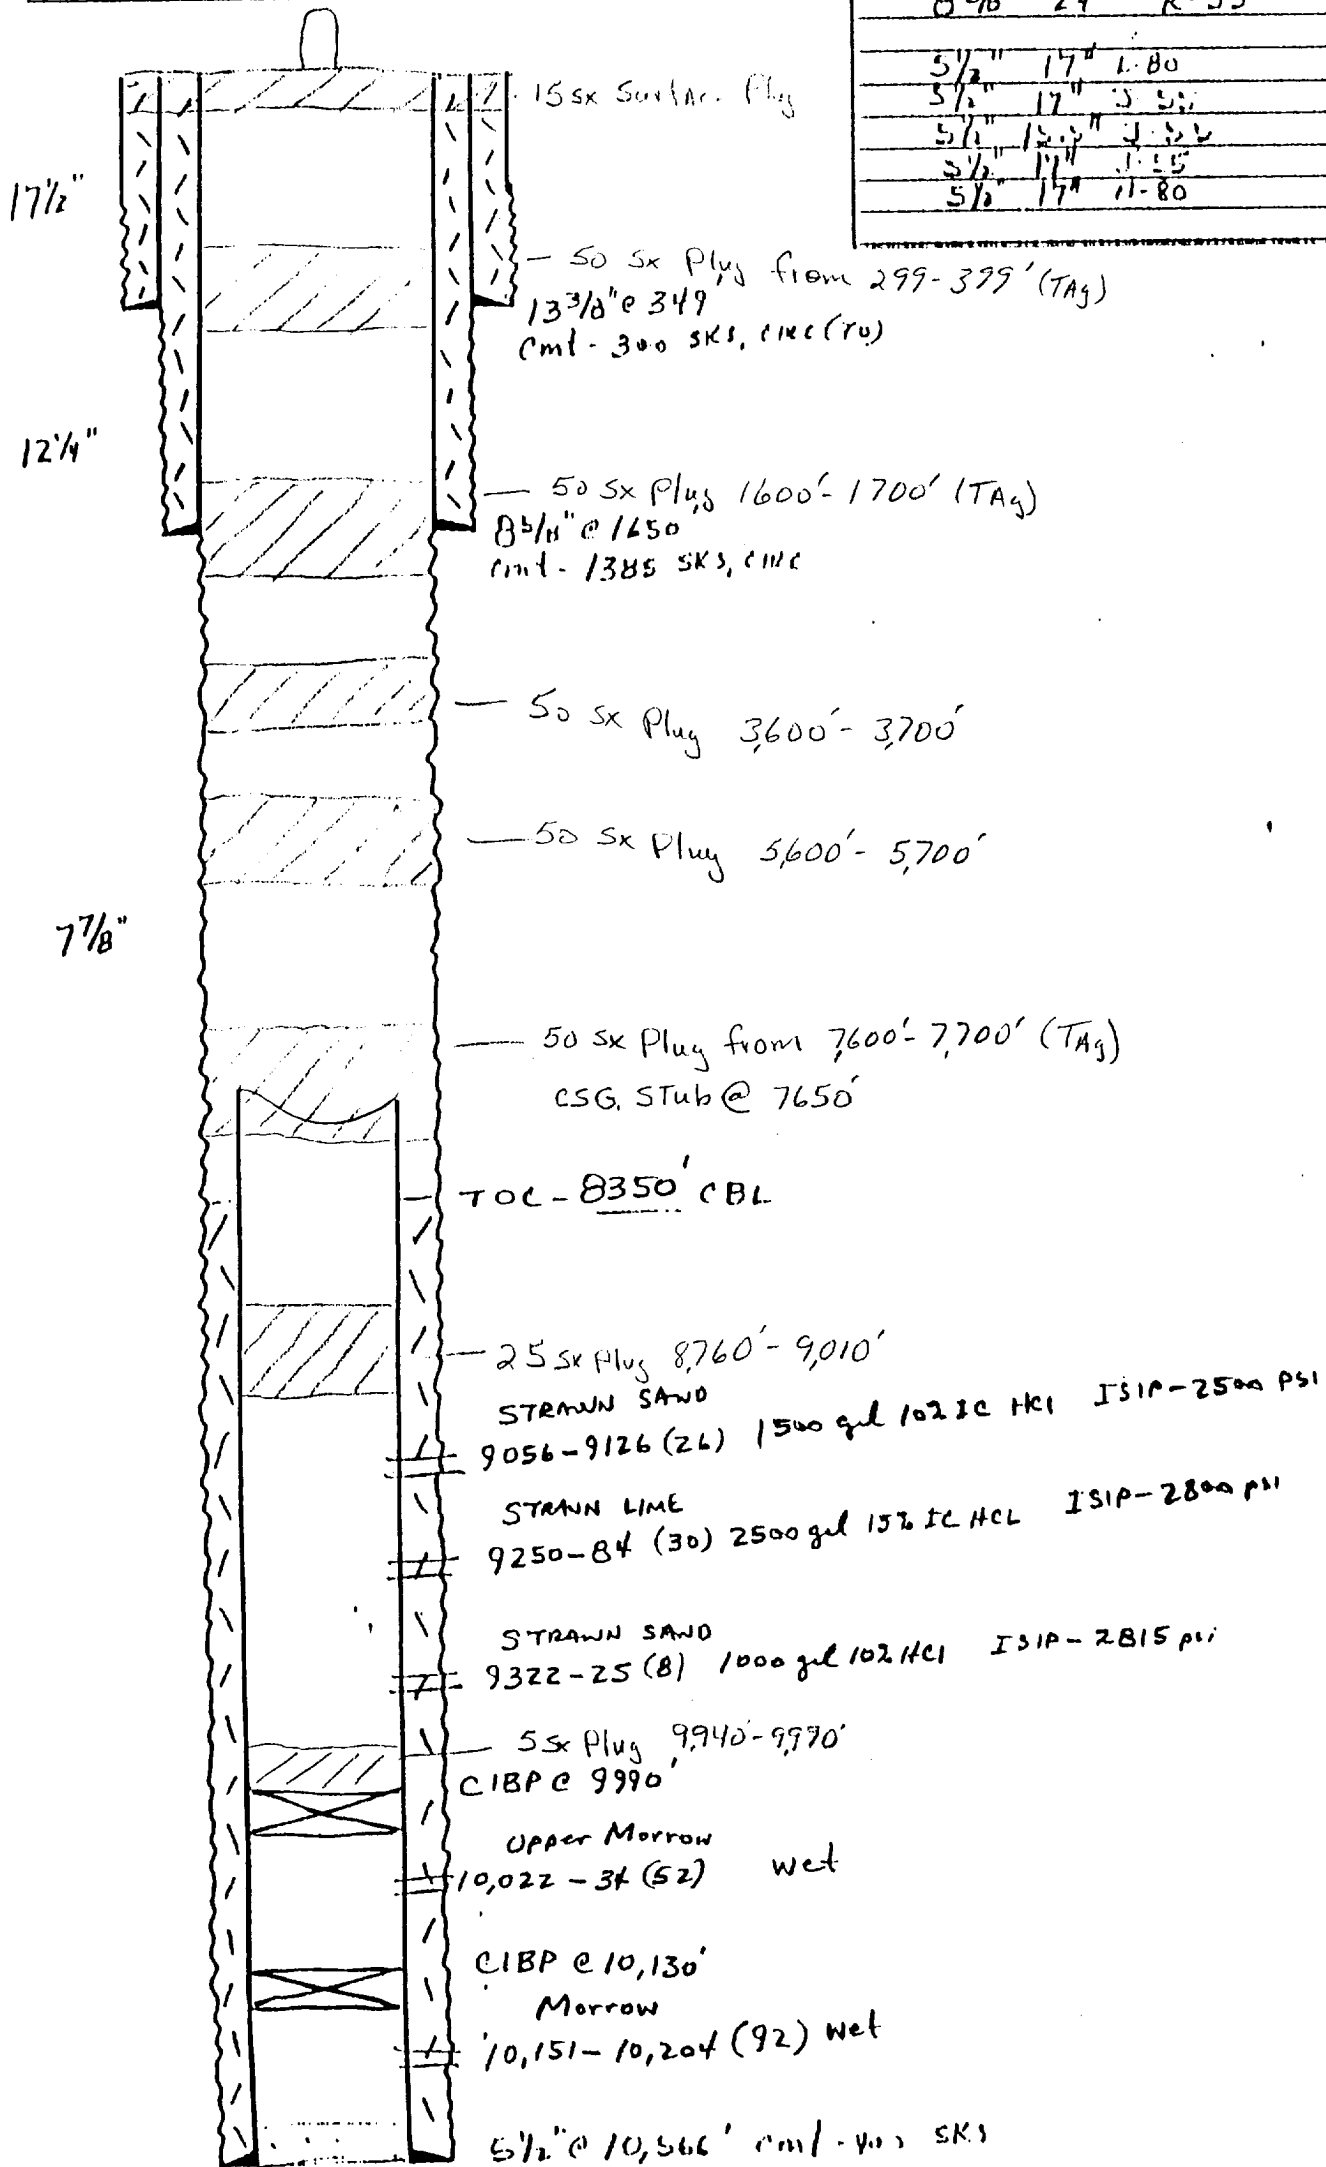

- SKETCH NOT TO SCALE -

REVISED: 2/98 M Keith